



Bikehanger

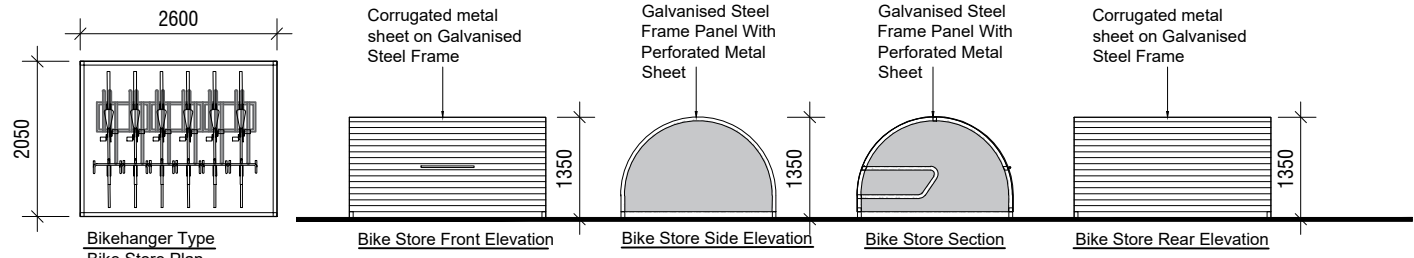

- 1 no. Bikehangers ( 6 bike spaces) per Block type AP1 and AP2,
- 1 no. Bikehangers ( 6 bike spaces) and 1no. Mini Bikehanger (3 bike spaces) per Block type AP3



Bike Store - 3D image

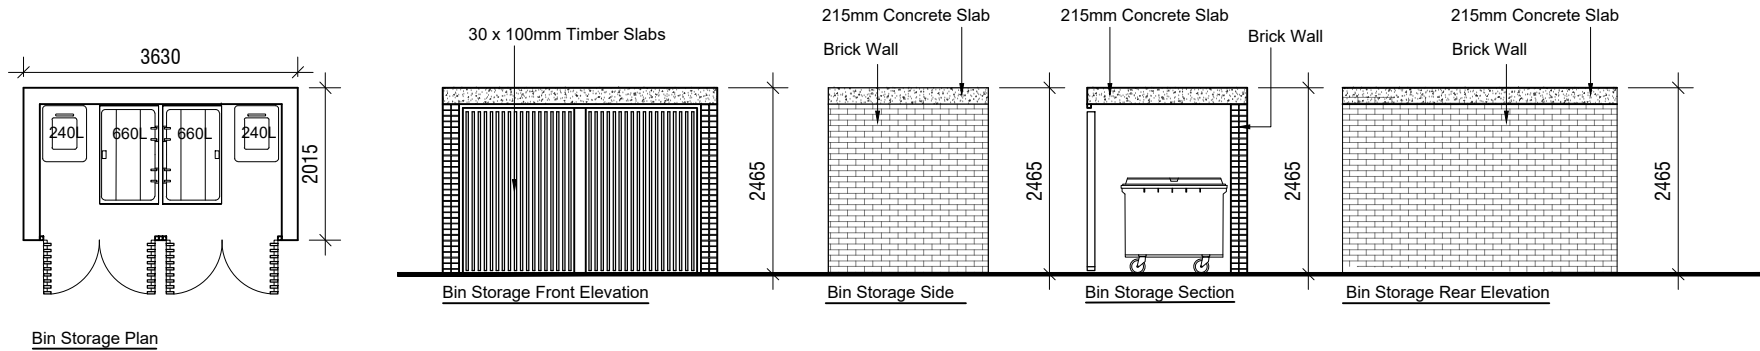

NOTES
1. Copyright Reserved.
2. Work to figured dimensions only. Do not scale drawing.
3. The contractor is responsible for checking all levels and dimension on site and shall refer all discrepancies to the Architect.
4. Where appropriate, for details of R.C. structure, or mechanical and electrical details, see Engineers drawings.
5. Proprietary items shall be fixed in strict accordance with manufacturers instructions.
6. Sizes of proprietary items shall be checked with manufacturer.
7. The contractor shall be responsible for the co-ordination of structure, finishes and services.

NOTES	
PROGRESS	
INFORMATION ONLY	
PLANNING APPLICATION	
TENDER	
FIRE CERT	
CONSTRUCTION	
DAC	
COMPLIANCE	


Project : LARGE-SCALE RESIDENTIAL DEVELOPMENT - BOYNE RIDGE				NDBA JOB NO.	
Client: Earlsfort Developments Ltd				23/004	
DrawingTitle: Apartment Block - Bike Store and Bin Store				REVISION NO.	
Drawing No.: PL-B-02				0	
Date : 28/08/2025	Scale : 1:100@A3	Drawn by: ES	Format: A3		
		Checked by: JO'L			

Niall D. Brennan Associates, Grand Canal Wharf, Unit 5, S Dock Rd, Dublin 4  
TEL (353 1) 478 90 09 FAX (353 1) 478 90 10 E-MAIL info@ndba.ie WEB www.ndba.ie

