



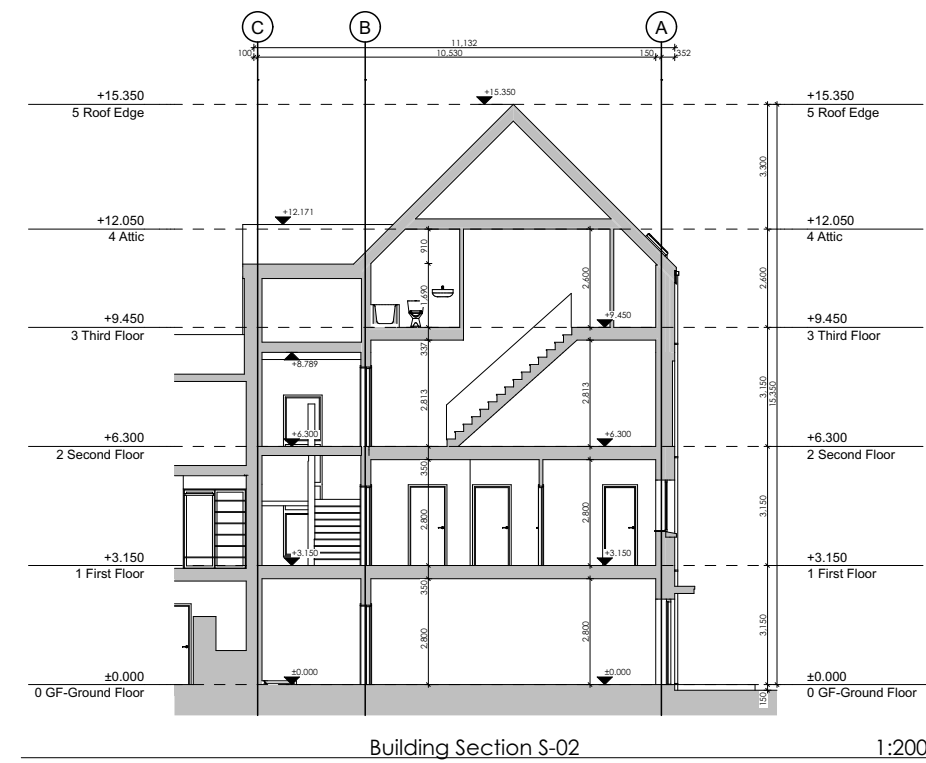

1. SELECTED BRICK
2. SELECTED RENDER
3. CONCRETE ROOF TILES
4. PVC / ALUMINIUM WINDOWS
5. TIMBER DOOR

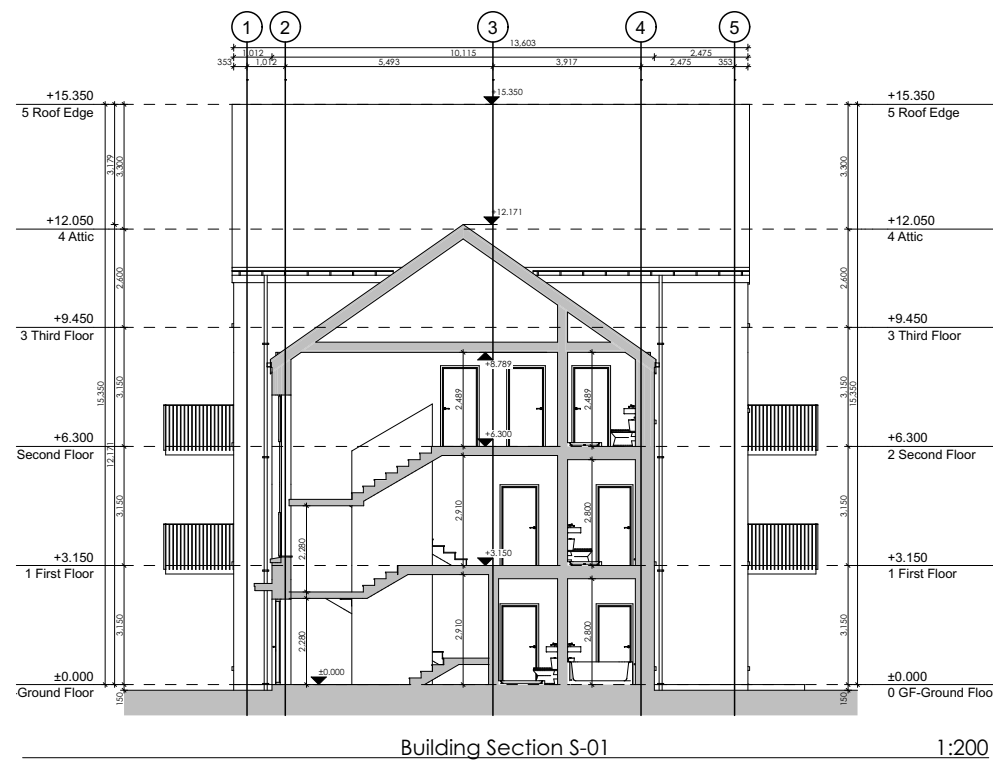

NOTES

1. Copyright Reserved.
2. Work to figured dimensions only. Do not scale drawing.
3. The contractor is responsible for checking all levels and dimension on site and shall refer all discrepancies to the Architect.
4. Where appropriate, for details of R.C. structure, or mechanical and electrical details, see Engineers drawings.
5. Proprietary items shall be fixed in strict accordance with manufacturers instructions.
6. Sizes of proprietary items shall be checked with manufacturer.
7. The contractor shall be responsible for the co-ordination of structure, finishes and services.

NOTES

PROGRESS
INFORMATION ONLY
PLANNING APPLICATION
TENDER
FIRE CERT
CONSTRUCTION
DAC
COMPLIANCE

REV. DATE DR. CKD. COMMENT

0 10/07/2025 BW JO'L Planning Issue

REV. DATE DR. CKD. COMMENT

Project : LARGE-SCALE RESIDENTIAL DEVELOPMENT - BOYNE RIDGE

Client: Earlsfort Developments Ltd

Drawing Title: Apartment Building A3 - Elevations / Sections

Drawing No.: PL-A-03

Date : 10/07/2025

Scale : 1:200@A2

Drawn by: BW
Checked by: JO'L

Format: A2

NDBA JOB NO.

23/004

REVISION NO.

0

Niall D. Brennan Associates, Grand Canal Wharf, Unit 5, S Dock Rd, Dublin 4

TEL (353 1) 478 90 09

FAX (353 1) 478 90 10

E-MAIL info@ndba.ie

WEB www.ndba.ie

ndba
architects
Niall D. Brennan Associates