



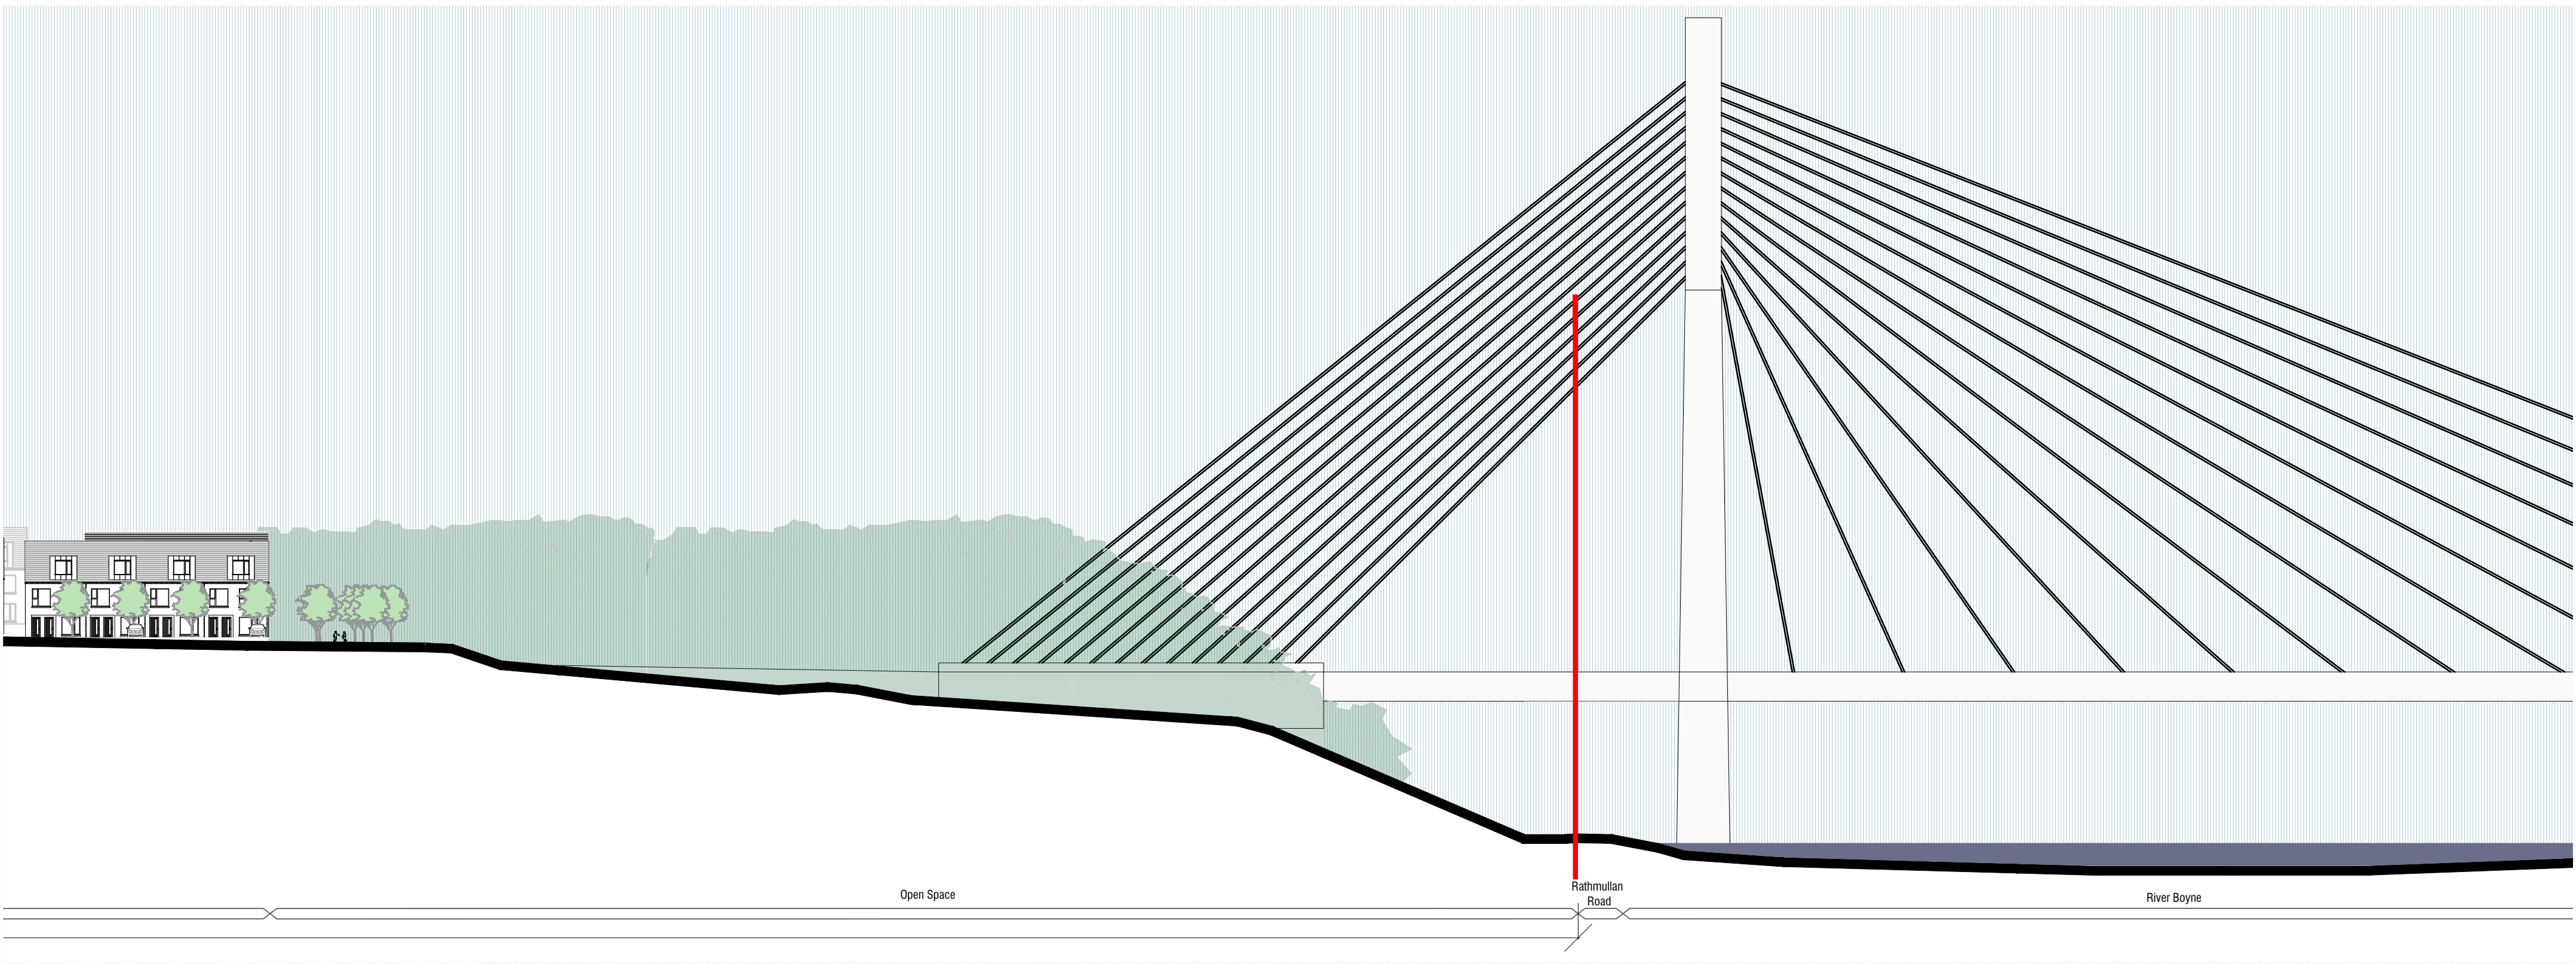

SECTION A - A  
SCALE 1:500 @ A0



SECTION A - A CONTINUED  
SCALE 1:500 @ A0

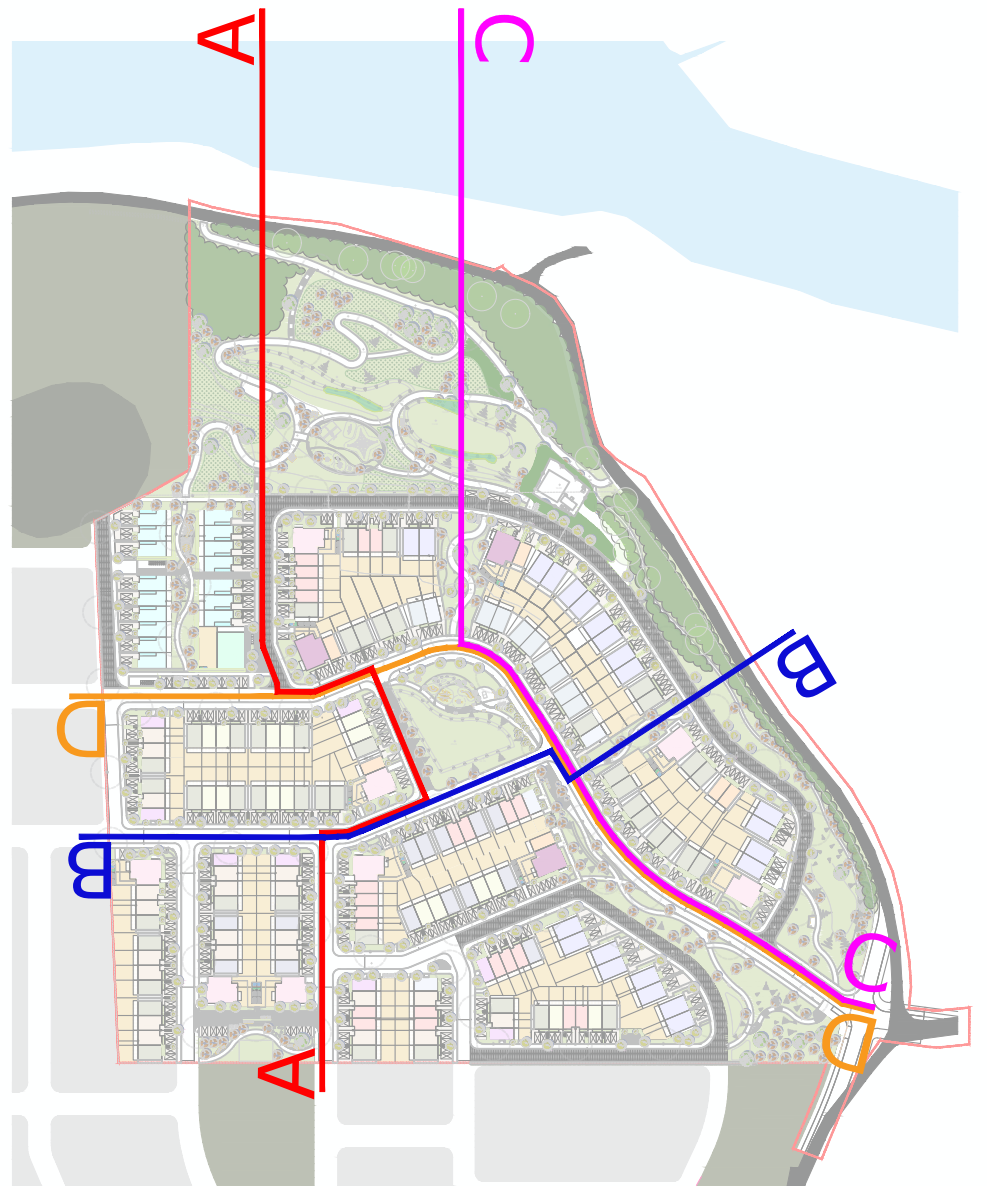

NOTES

1. Copyright Reserved.
2. Work to figured dimensions only. Do not scale drawing.
3. The contractor is responsible for checking all levels and dimension on site and shall refer all discrepancies to the Architect.
4. Where appropriate, for details of R.C. structure, or mechanical and electrical details, see Engineers drawings.
5. Proprietary items shall be fixed in strict accordance with manufacturers instructions.
6. Sizes of proprietary items shall be checked with manufacturer.
7. The contractor shall be responsible for the co-ordination of structure, finishes and services.

ISSUE STATUS

PROGRESS  
INFORMATION ONLY  
PLANNING APPLICATION  
TENDER  
FIRE CERT  
CONSTRUCTION  
D/C  
COMPLIANCE



No.

Date

Revision

Initials

No.

Date

Revision

Initials

No.

Date

Revision

Initials

Project : LARGE - SCALE RESIDENTIAL DEVELOPMENT - BOYNE RIDGE

Client : Earlsfort Developments Ltd

Drawing Title : PROPOSED SITE SECTION A-A

Date : 28.05.25

Scale : 1:500

Drawn by: IMD

Checked by: JOL

A1

Niall D. Brennan Associates, Grand Canal Wharf, Unit 5, S Dock Rd, Dublin 4

TEL (353 1) 478 90 09 FAX (353 1) 478 90 10 E-MAIL info@ndba.ie

208 NO.

23/004

DRAWING NO.

PL-SS-01

REVISION NO.

\*

ndba  
architects  
Niall D. Brennan Associates