



Rathmullan Road Open Space Road Housing Block A Road Housing Block D Road Housing Block G Road Housing Block H

SITE

SECTION B - B

SCALE 1:500 @ A0



Road Open Space Road Open Space

SITE

SECTION D - D


SCALE 1:500 @ A0



Open Space Road Housing Block A

SECTION D - D CONTINUED

SCALE 1:500 @ A0

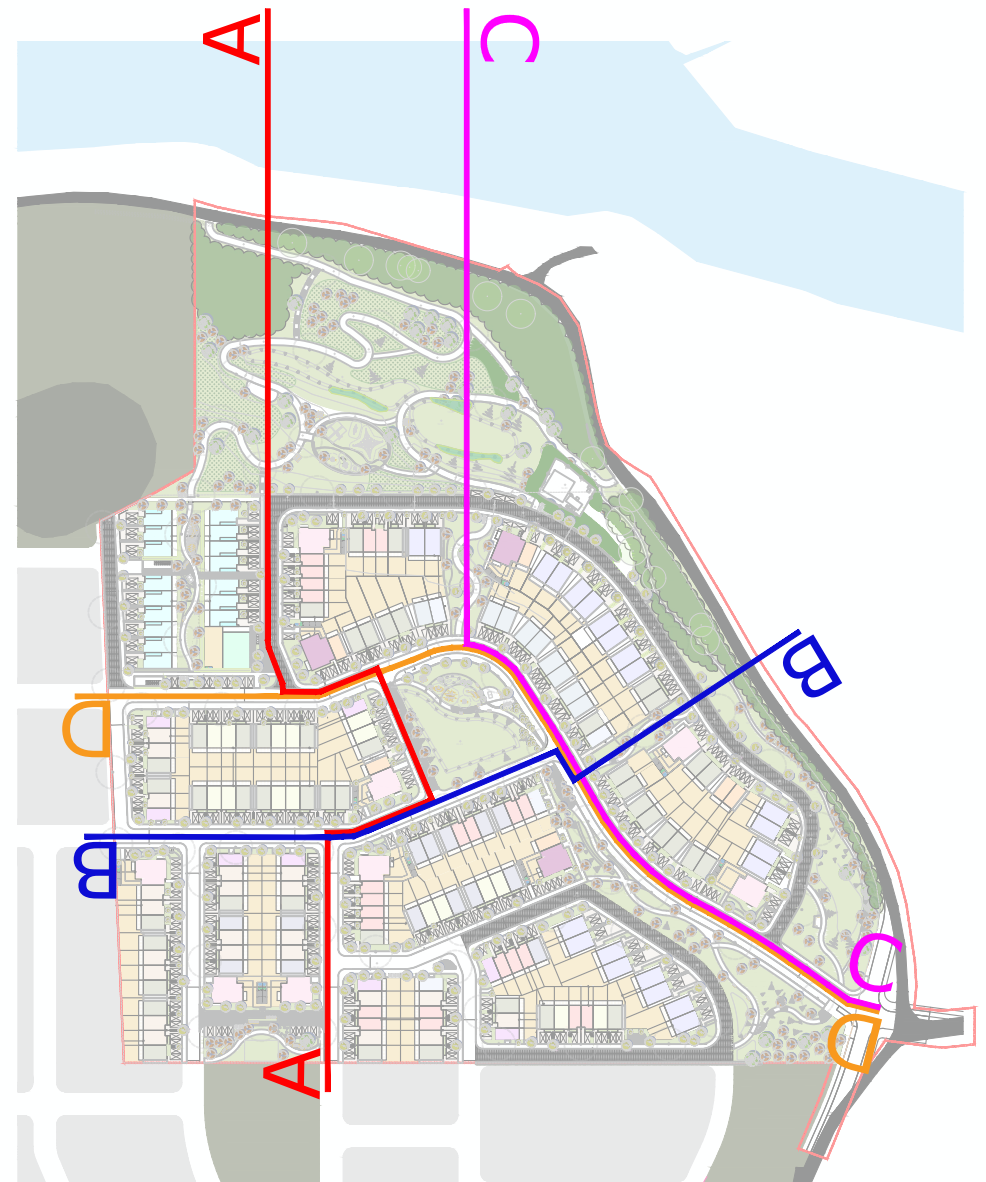

NOTES

1. Copyright Reserved.
2. Work to figured dimensions only. Do not scale drawing.
3. The contractor is responsible for checking all levels and dimension on site and shall refer all discrepancies to the Architect.
4. Where appropriate, for details of R.C. structure, or mechanical and electrical details, see Engineers drawings.
5. Proprietary items shall be fixed in strict accordance with manufacturers instructions.
6. Sizes of proprietary items shall be checked with manufacturer.
7. The contractor shall be responsible for the co-ordination of structure, finishes and services.

ISSUE STATUS

PROGRESS
INFORMATION ONLY
PLANNING APPLICATION
TENDER
FIRE CERT
CONSTRUCTION
D/C
COMPLIANCE



No.

Date

Revision

Initials

No.

Date

Revision

Initials

No.

Date

Revision

Initials

Project : LARGE - SCALE RESIDENTIAL DEVELOPMENT - BOYNE RIDGE

Client : Earlsfort Developments Ltd

Drawing Title : PROPOSED SITE SECTION B-B, SECTION D-D

Date : 28.05.25

Scale : 1:500

Drawn by: CB

Checked by: JOL

DRAWING NO. PL-SS-03

REVISION NO. *

Niall D. Brennan Associates, Grand Canal Wharf, Unit 5, S Dock Rd, Dublin 4

TEL (353 1) 478 90 09 FAX (353 1) 478 90 10 E-MAIL info@ndba.ie

WEB www.ndba.ie

ndba
architects
Niall D. Brennan Associates