


SECTION C - C  
SCALE 1:500 @ A0



SECTION C - C CONTINUED  
SCALE 1:500 @ A0

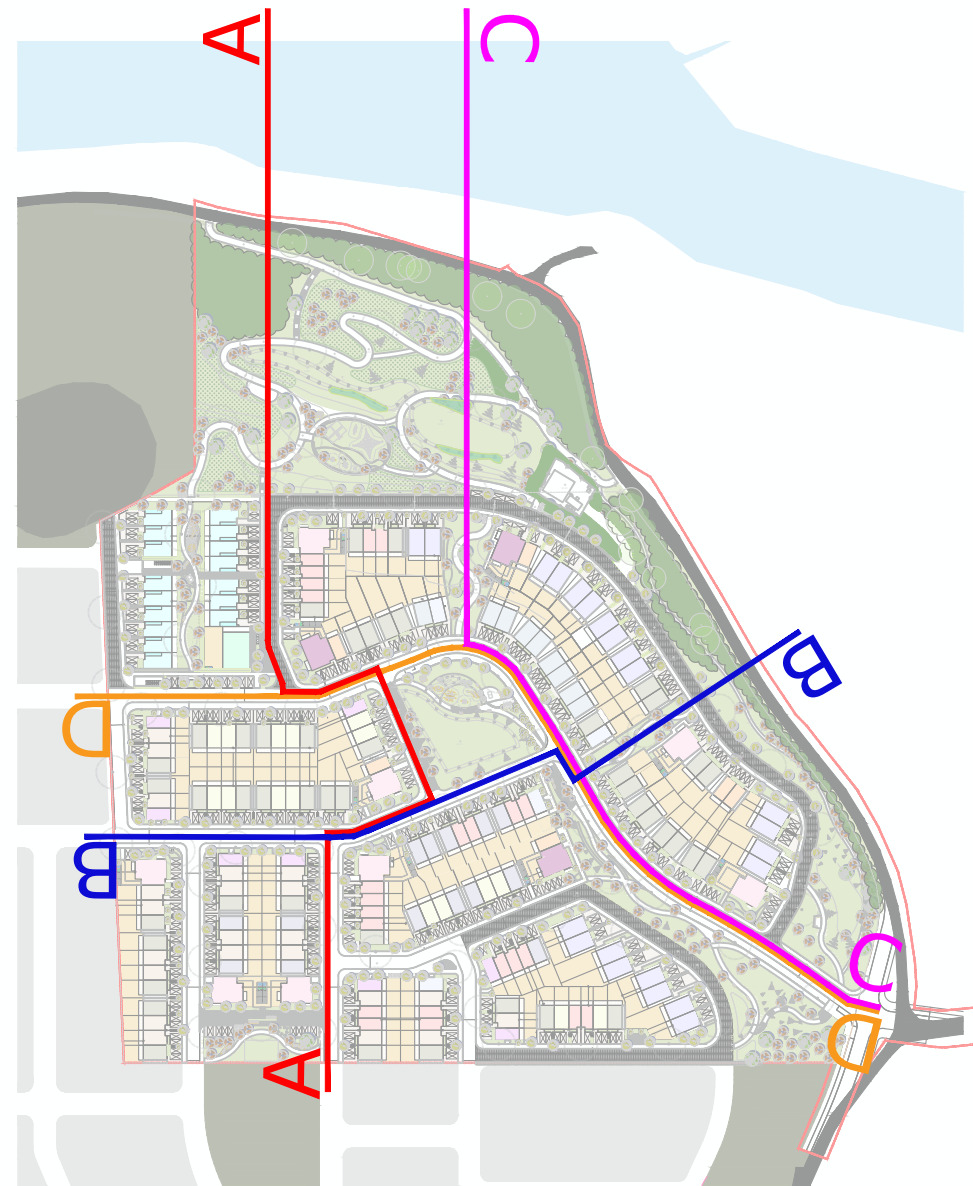

NOTES				ISSUE STATUS				No.				Date				Revision				Initials			
1. Copyright Reserved.				PROGRESS																			
2. Work to figure dimensions only. Do not scale drawing.				INFORMATION ONLY																			
3. The contractor is responsible for checking all levels and dimension on site and shall refer all discrepancies to the Architect.				PLANNING APPLICATION																			
4. Where appropriate, for details of R.C. structure, or mechanical and electrical details, see Engineers drawings.				TENDER																			
5. Proprietary items shall be fixed in strict accordance with manufacturers instructions.				FIRE CERT																			
6. Sizes of proprietary items shall be checked with manufacturer.				CONSTRUCTION																			
7. The contractor shall be responsible for the co-ordination of structure, finishes and services.				D/C																			
				COMPLIANCE																			

Project : LARGE - SCALE RESIDENTIAL DEVELOPMENT - BOYNE RIDGE		JOB NO.	
Client : Earlsfort Developments Ltd		23/004	
Drawing Title : PROPOSED SITE SECTION C-C		DRAWING NO.	
Date : 28.05.25		PL-SS-02	
Scale : 1:500		REVISION NO.	
Drawn by: CB		A1	
Checked by: JOL		*	
File: Projects\Proj 23004 Rathmullan\03-PLANNING\06-PLANNING - STAGE 0A01-APPLICATION\01-DRAWINGS			
Niall D. Brennan Associates, Grand Canal Wharf, Unit 5, S Dock Rd, Dublin 4			
TEL (353 1) 478 90 09		FAX (353 1) 478 90 10	
E-MAIL info@ndba.ie		WEB www.ndba.ie	

