



NOTES:

- DO NOT SCALE. USE FIGURED DIMENSIONS ONLY.
- THIS DRAWING IS TO BE READ IN CONJUNCTION WITH ALL OTHER RELEVANT ARCHITECTURAL AND ENGINEERING DRAWINGS.

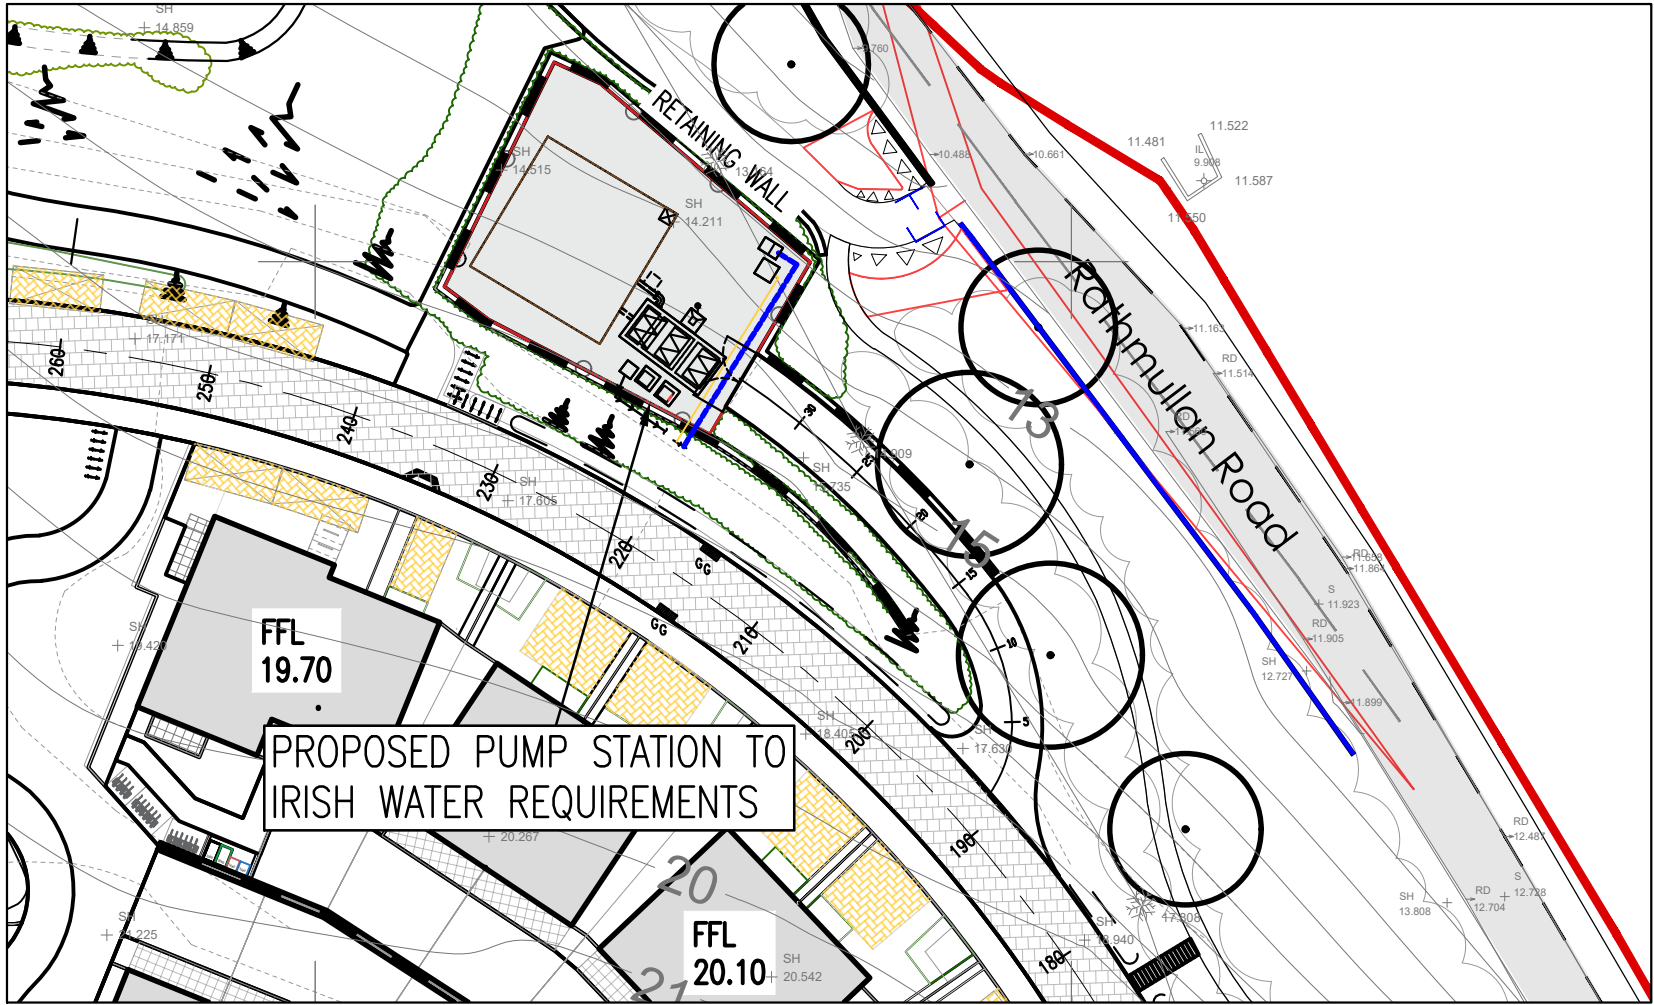

PLAN VIEW – PUMP STATION G.A. PLAN
SCALE 1:500 @A1

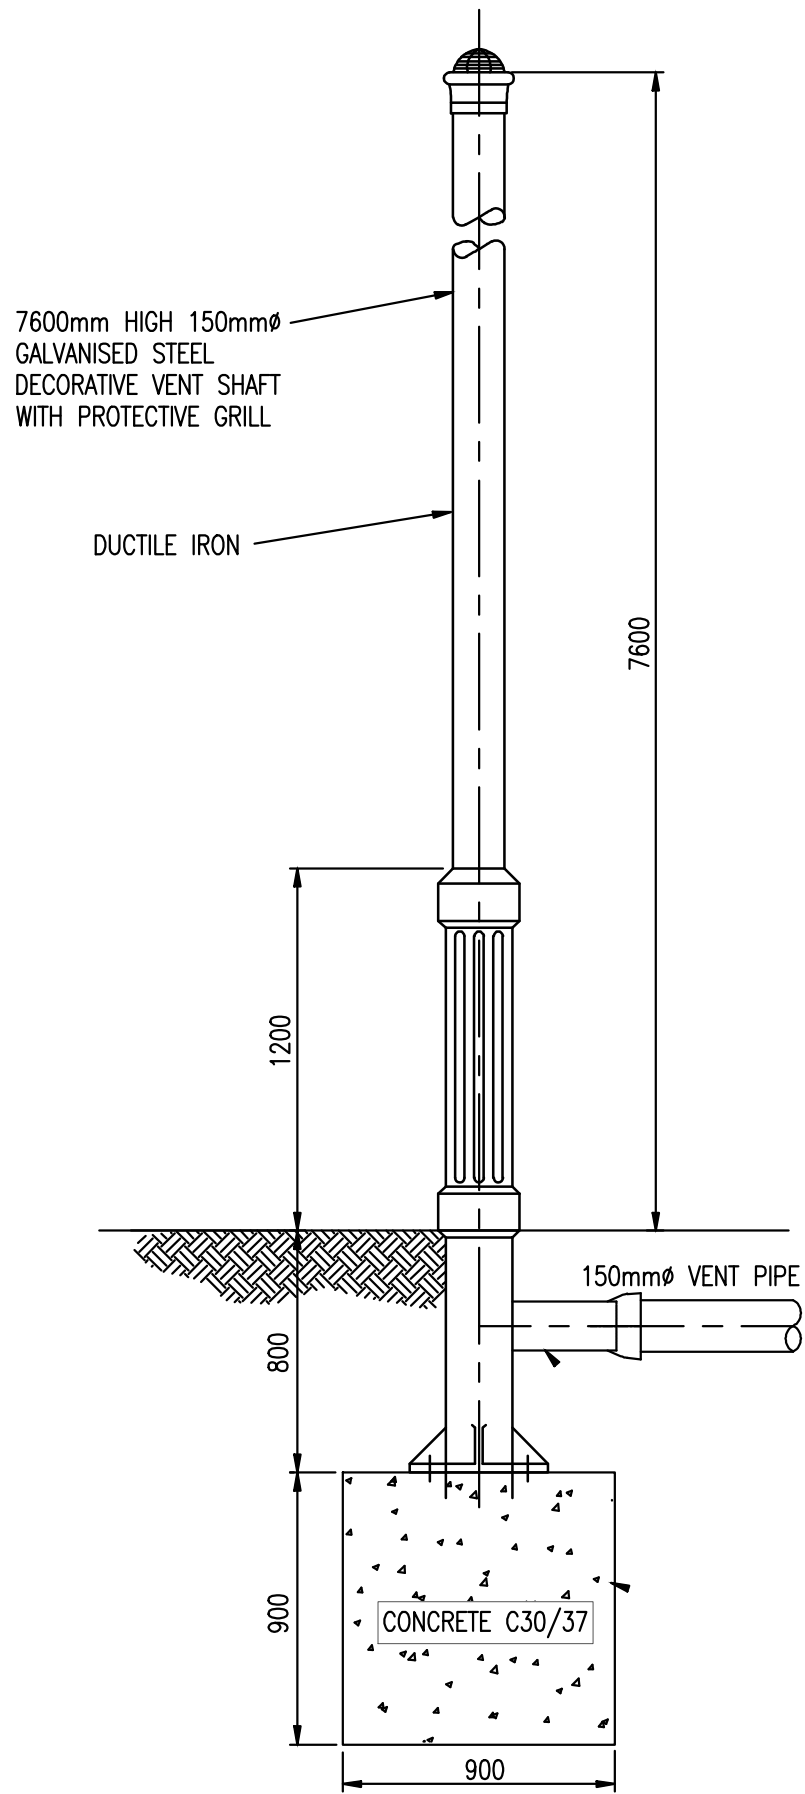

LEGEND

- 2.4m HIGH PLASTIC COATED WELDED MESH FENCE
- PERMEABLE AREA WITH APPROPRIATE WEED BARRIER REFER TO IRISH WATER STANDARD DETAILS (WASTEWATER) STD-WW-26



Rev	Date	Description	By	Chk
A	13/06/25	LAYOUT UPDATES	LS	BG

Project: PROPOSED RESIDENTIAL DEVELOPMENT RATHMULLAN DROGHEDA

Title: FOUL PUMPING STATION GENERAL ARRANGEMENT PLAN

Client: EARLSFORT DEVELOPMENTS DROGHEDA LIMITED



Block 5, Eastpoint Business Park, Alfie Byrne Road, Dublin D03 H3F4 Ireland. Tel: (01) 664 8900
Email: info@waterman-moylan.ie www.waterman-moylan.ie

Status: LRD PLANNING - STAGE 3

Designed By: JG Approved: JG Waterman Ref: 18-014

Drawn By: G.Byrne Date: MAY.2025 Scale: @ A1 AS SHOWN @A1

Project - Originator - Volume - Level - Type - Role - Number Revision

RAT - WMX - PH2 - 00 - DR - C - P465 A