




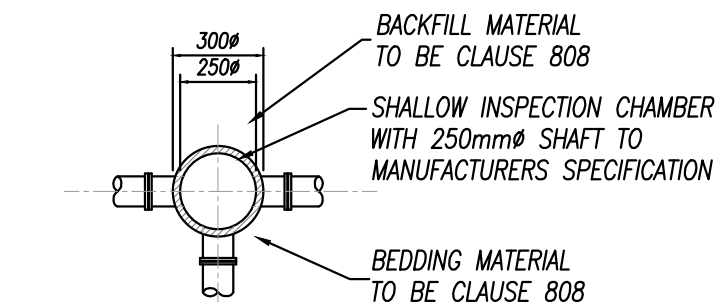



SCALE 1:25

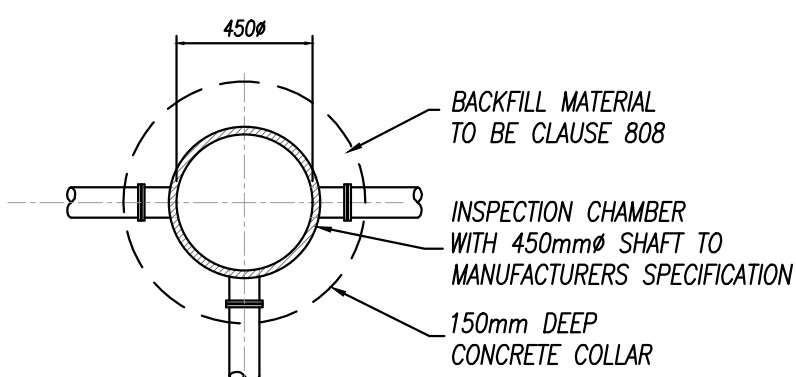


SCALE 1:2

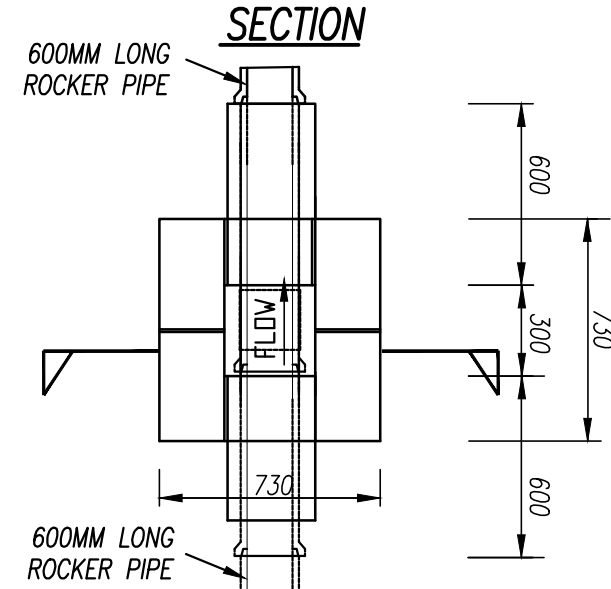


SCALE 1:25

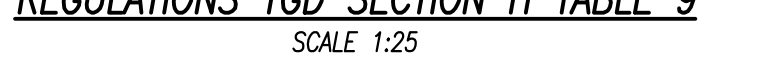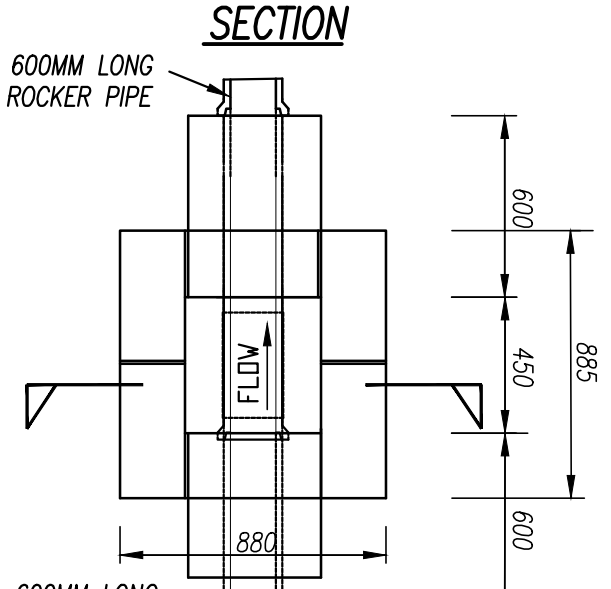


SCALE 1:25

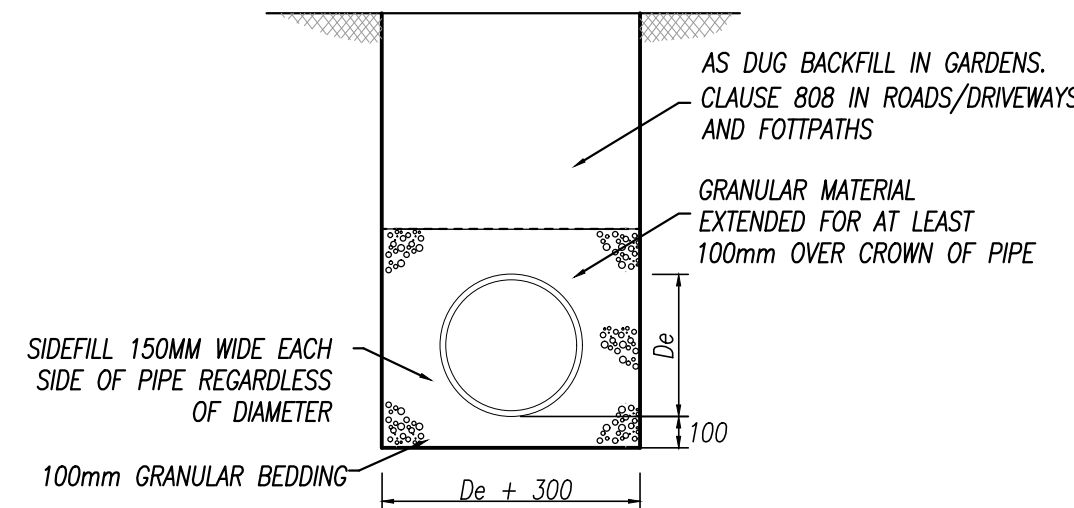


SCALE 1:25

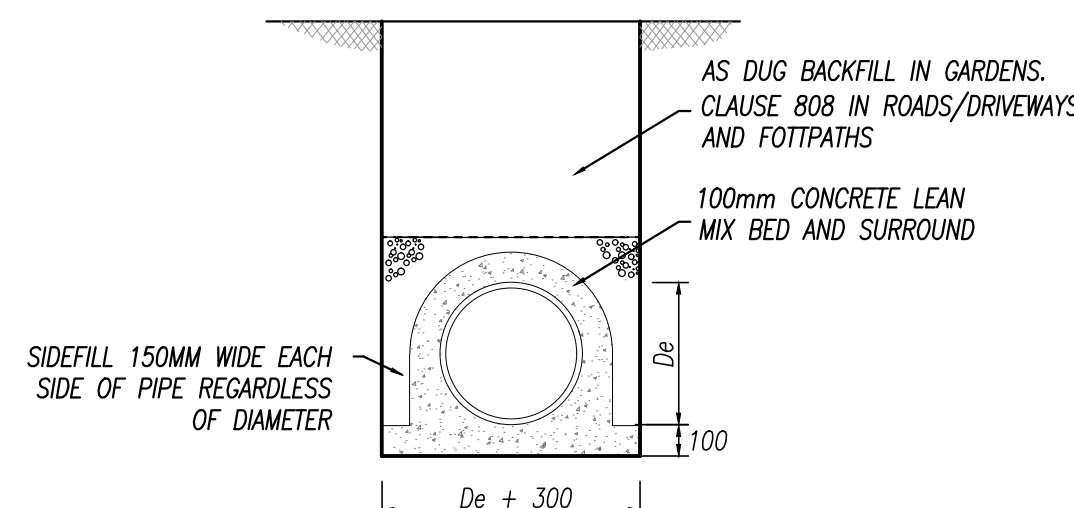


SCALE 1:2

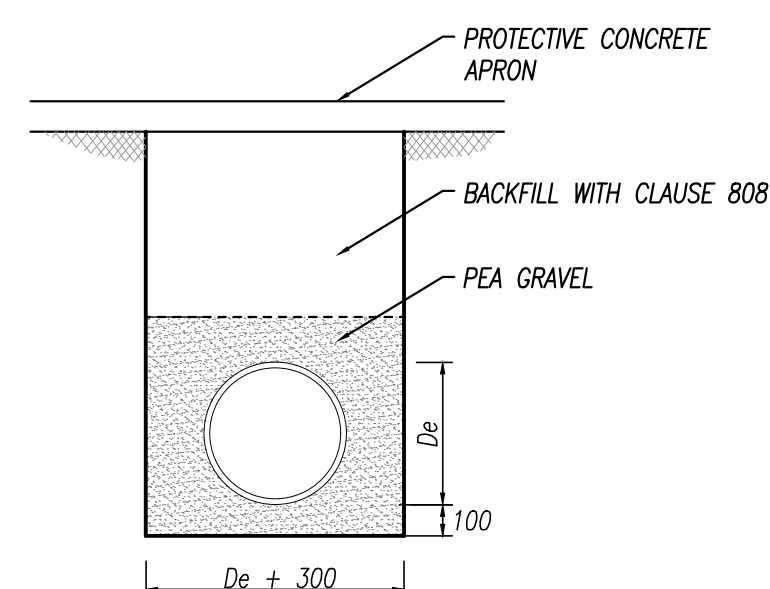

SCALE 1

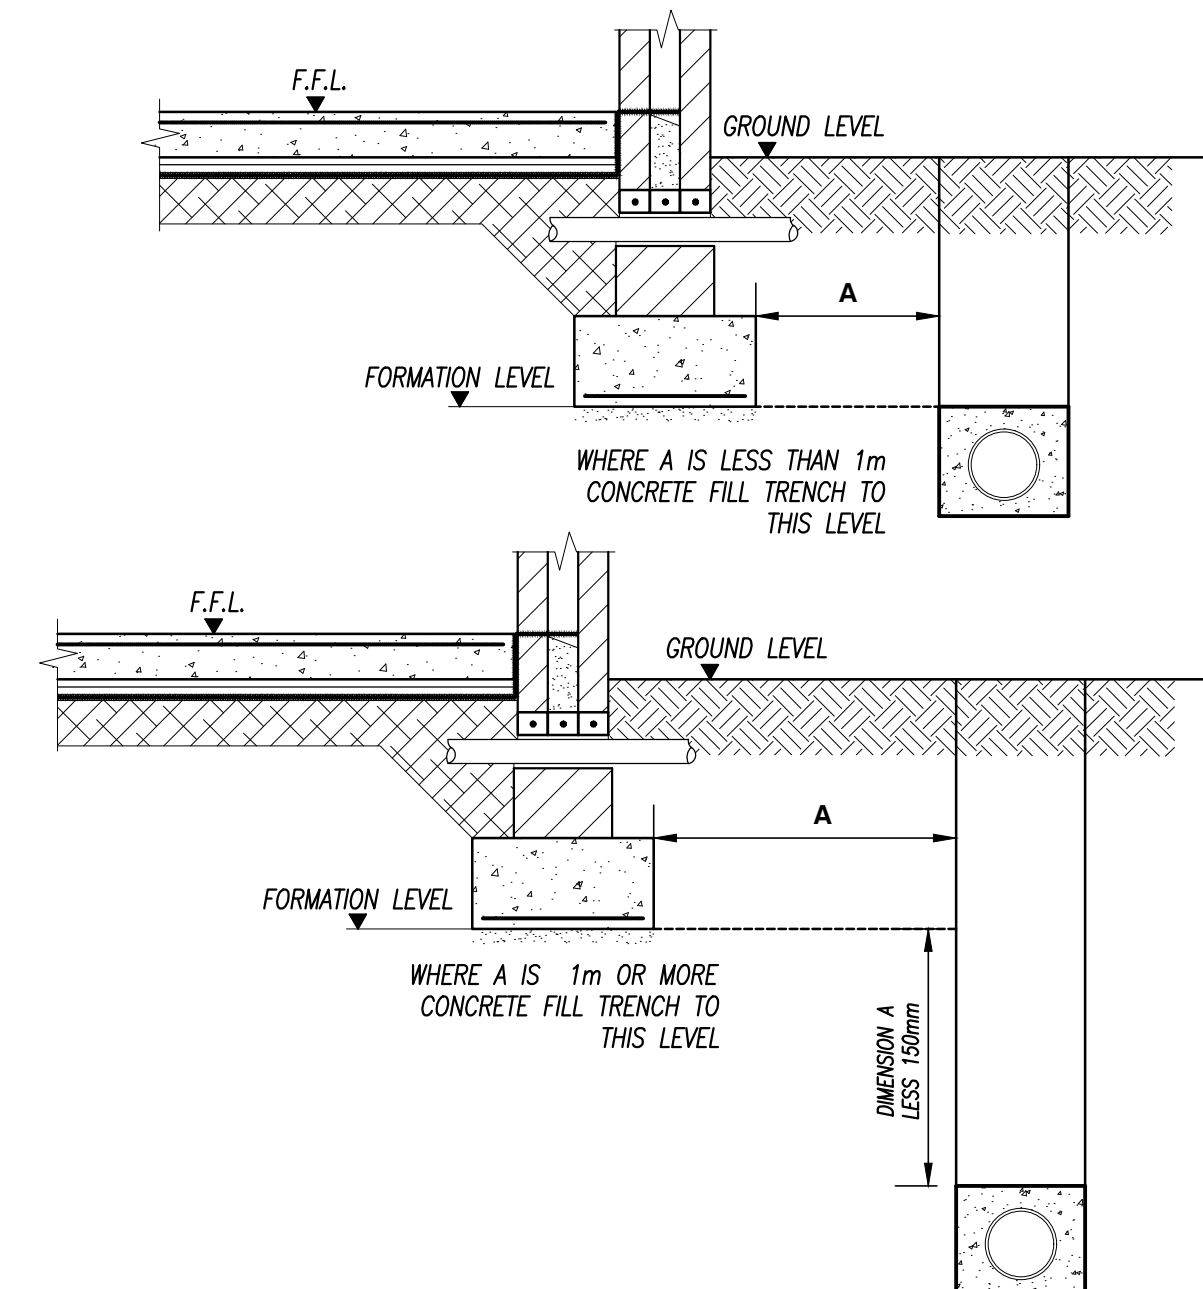


SCALE 1:25

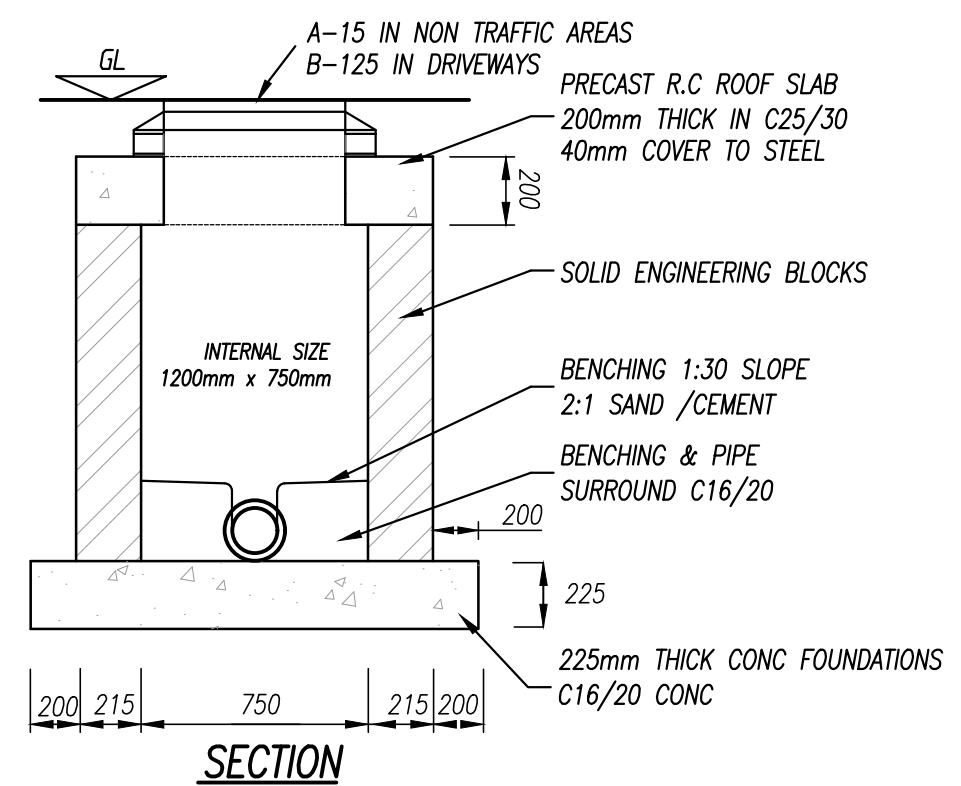

SCALE 1:25

Note:  
\* For clayware or plastics may be reduced to 430mm in order to provide support for cover and frame  
\*\* Drains up to 150mm

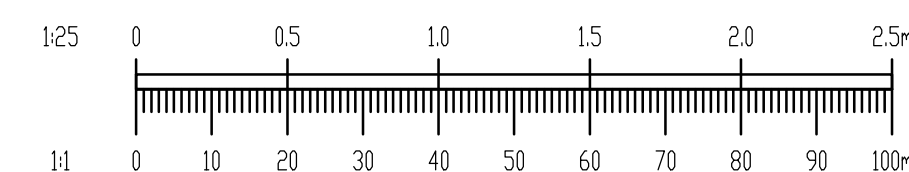

This drawing should not be scaled. Dimensions to be verified on site.  
Any discrepancies should be reported to the Engineer prior to work being put in hand.  
This drawing is the property of Waterman Moylan Consulting Engineers Limited and is issued on the condition that it is not copied, reproduced, retained or disclosed to any unauthorized person, either wholly or in part without the consent in writing of Waterman Moylan Consulting Engineers Limited.  
Block S East Point Business Park Dublin D03 H3F4 Ireland  
t +353 1 664 8900

NOTES:

1. DO NOT SCALE. USE FIGURED DIMENSIONS ONLY.
2. THIS DRAWING IS TO BE READ IN CONJUNCTION WITH ALL OTHER RELEVANT ARCHITECTURAL AND ENGINEERING DRAWINGS.

|   |                  |                |  |  |    |     |
|---|------------------|----------------|--|--|----|-----|
| A   | 13/<br>06/<br>25 | LAYOUT UPDATES |  |  | LS | BG  |
| Rev   | Date             | Description    |  |  | By | CHK |
| <div>Amendments</div> <div> <div>Project</div> <div>PROPOSED RESIDENTIAL DEVELOPMENT<br/>RATHMULLAN<br/>DROGHEDA</div> </div> <div> <div>Title</div> <div>PRIVATE SURFACE WATER DRAINAGE DETAILS</div> </div> <div> <div>Client</div> <div>EARLSFORT DEVELOPMENTS DROGHEDA LIMITED</div> </div> <div>  </div> <div> <div> <div>BLOCK S, EASTPOINT BUSINESS PARK, ALFIE BYRNE ROAD,<br/>DUBLIN D03 H3F4 IRELAND. Tel: (01) 664 8000<br/>Email: info@waterman-moylan.ie    www.waterman-moylan.ie</div> </div> </div> <div> <div>Status</div> <div>LRD PLANNING - STAGE 3</div> </div> <div> <div>Designed By</div> <div>JG</div> <div>Approved</div> <div>JG</div> <div>Waterman Ref</div> <div>18-014</div> </div> <div> <div>Drawn By</div> <div>G.Byrne</div> <div>Date</div> <div>JAN.2025</div> <div>Scales @ A1</div> <div>AS SHOWN @ A1</div> </div> <div> <div>Project</div> <div>Originator</div> <div>Volume</div> <div>Level</div> <div>Type</div> <div>Role</div> <div>Number</div> <div>Revision</div> </div> <div> <div>RAT - WMX - PH2 - 00 - DR - C - P458</div> <div>A</div> </div> |                  |                |  |  |    |     |