
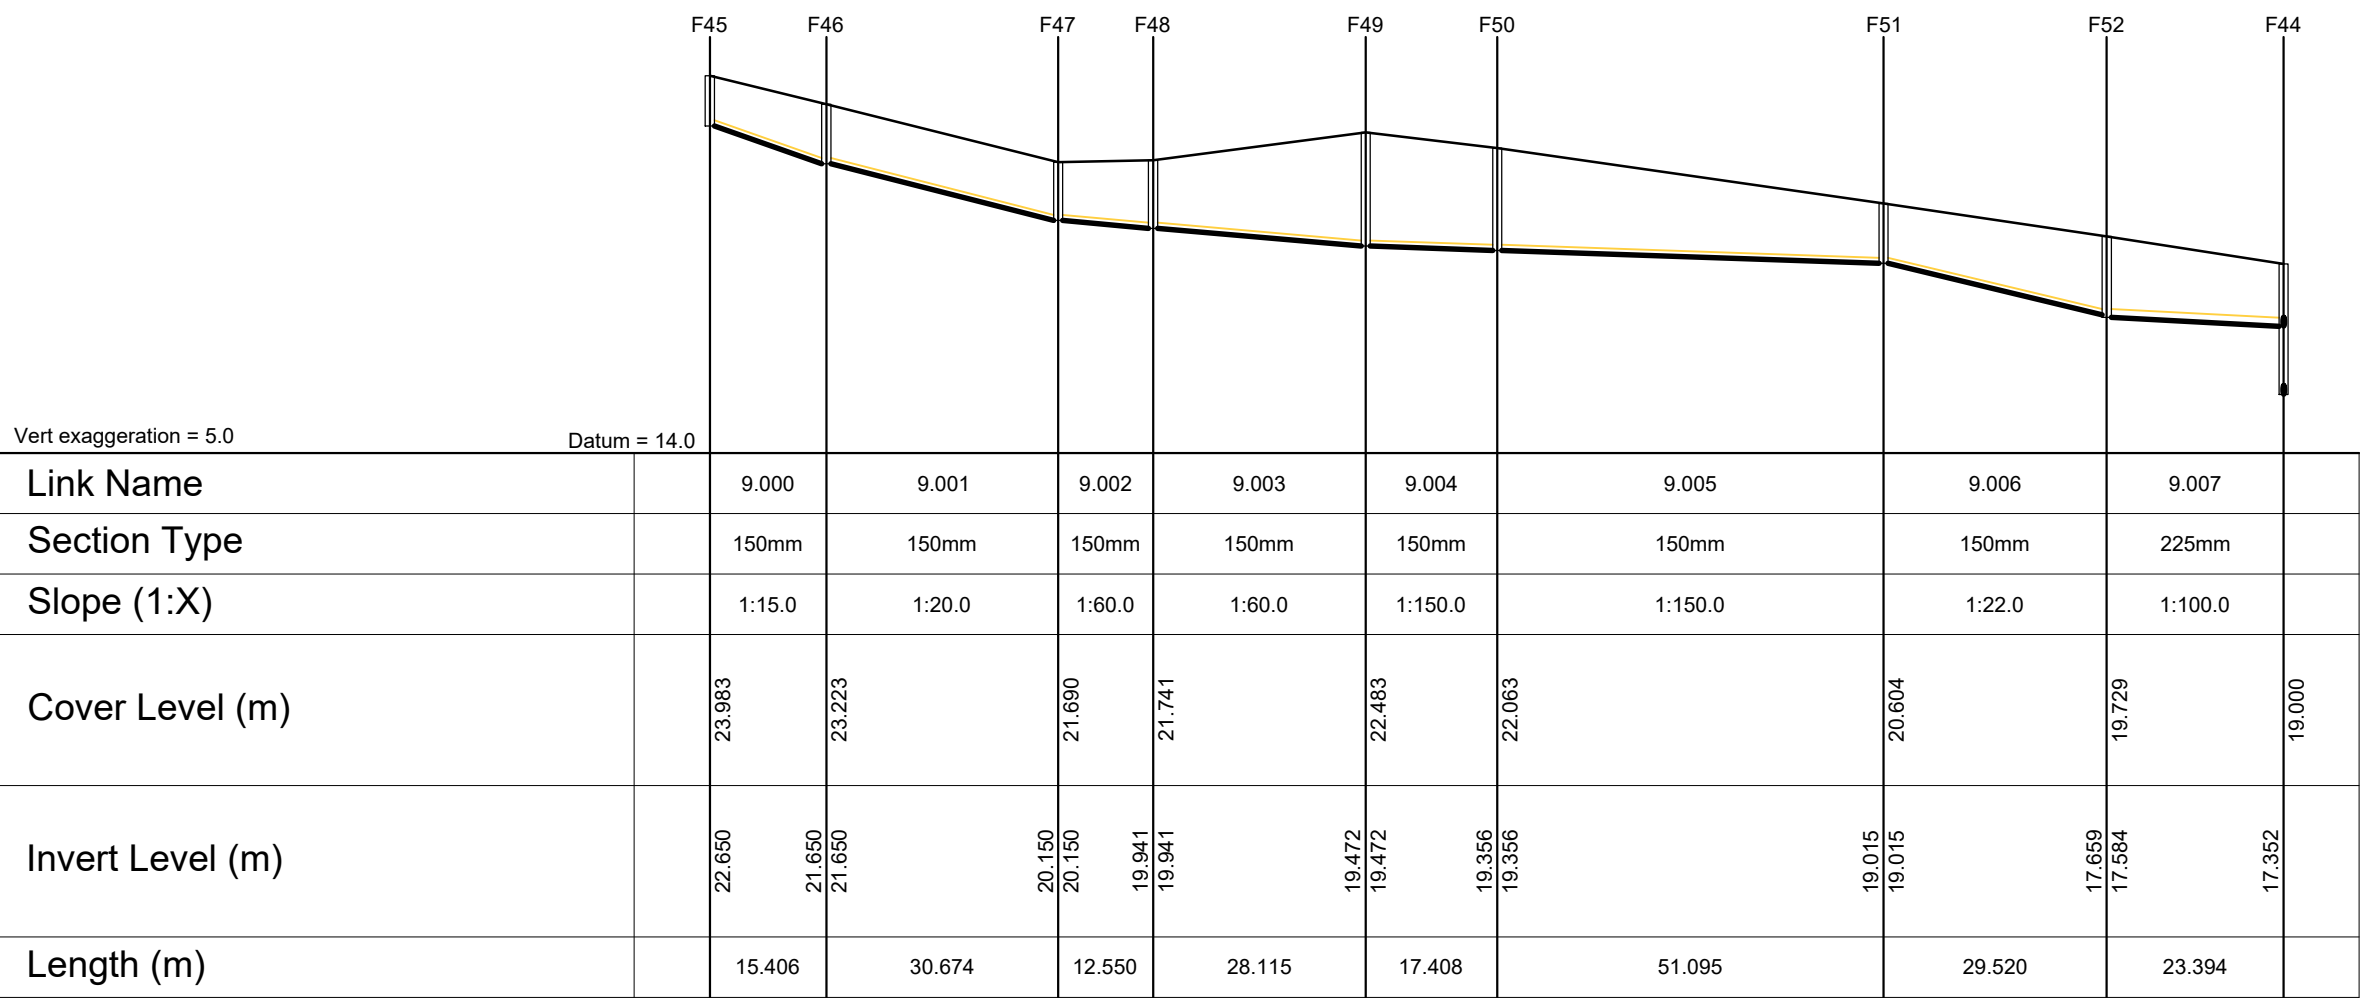
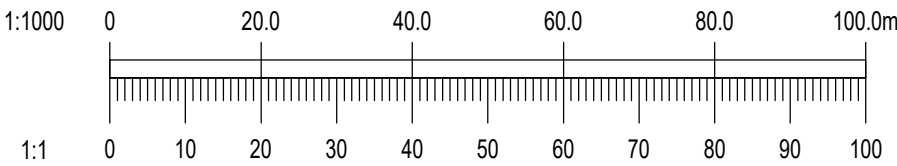
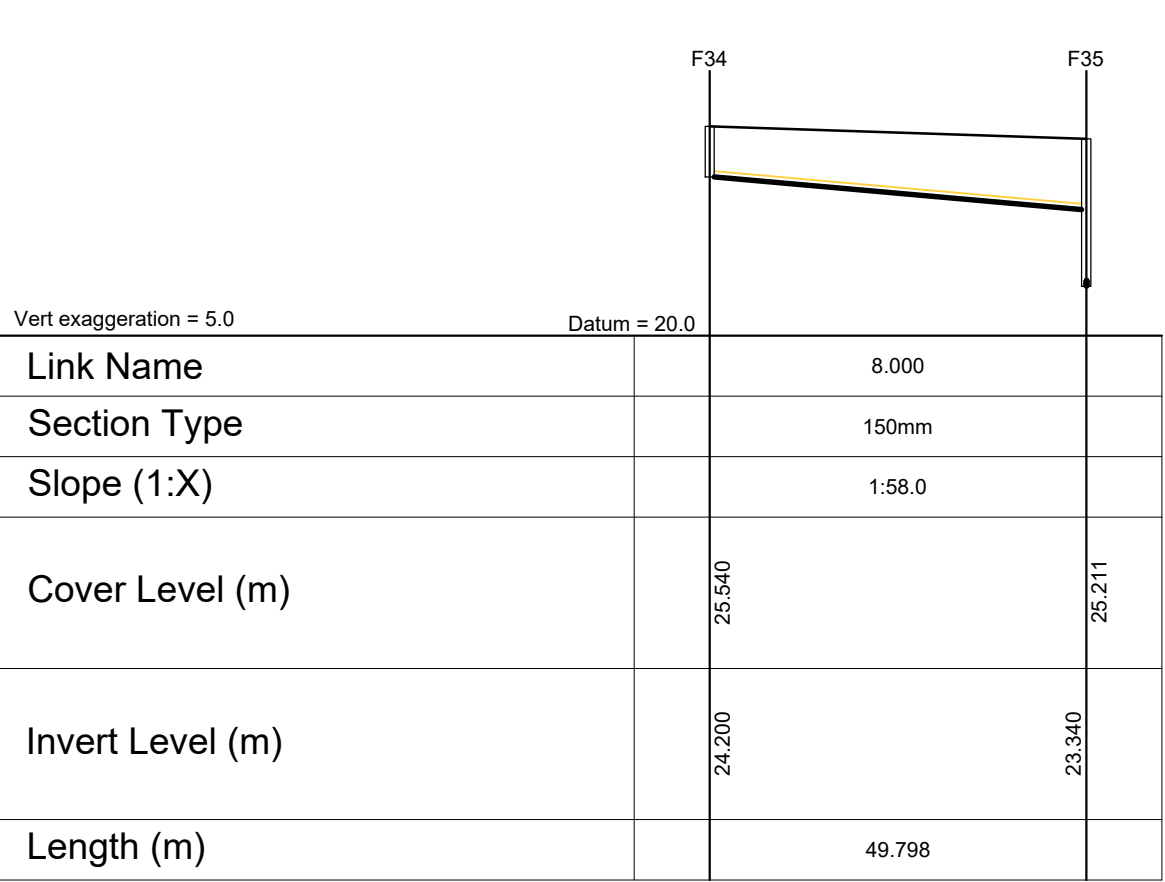



- NOTES:
- DO NOT SCALE. USE FIGURED DIMENSIONS ONLY.
 - THIS DRAWING IS TO BE READ IN CONJUNCTION WITH ALL
OTHER RELEVANT ARCHITECTURAL AND ENGINEERING
DRAWINGS.

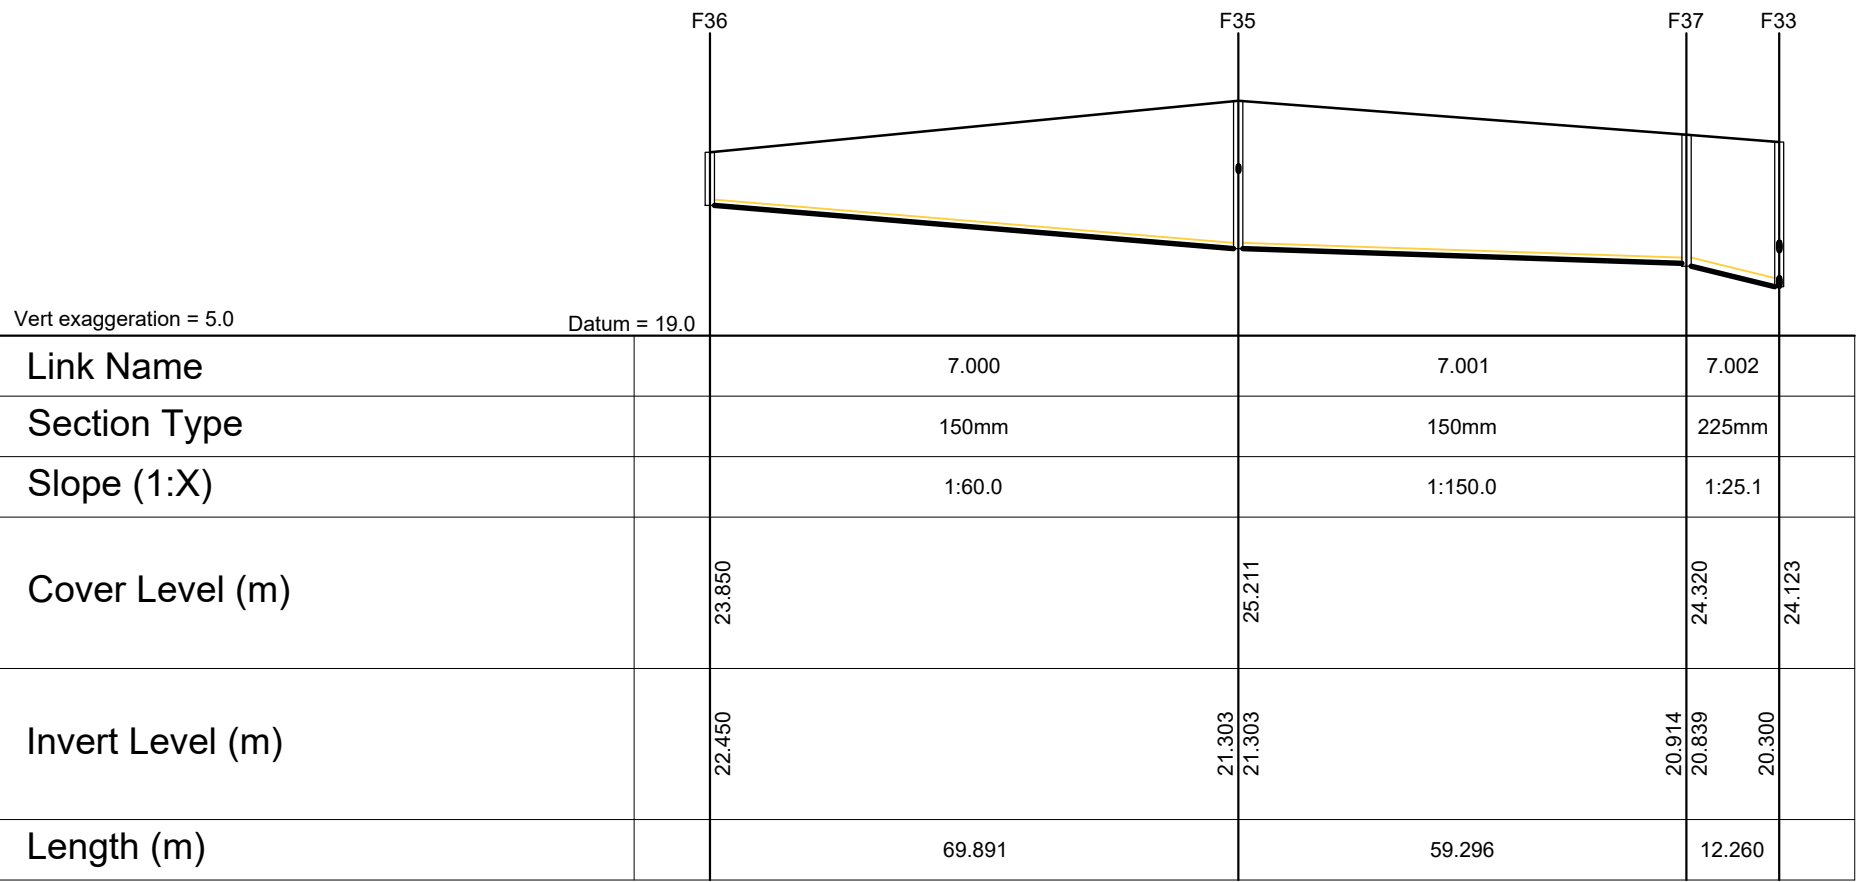

Rev	Date	Description	By	Chk
Amendments				
Project PROPOSED RESIDENTIAL DEVELOPMENT RATHMULLAN DROGHEDA				
Title PROPOSED FOUL LONGSECTION SHEET 2 OF 2				
Client EARLSFORT DEVELOPMENTS DROGHEDA LIMITED				
				
BLOCK S, EASTPOINT BUSINESS PARK, ALFIE BYRNE ROAD, DUBLIN D03 H3F4 IRELAND. Tel: (01) 864 8900 Email: info@waterman-moylan.ie www.waterman-moylan.ie				
Status LRD PLANNING - STAGE 3				
Designed By LS		Approved BG		Waterman Ref 18-014
Drawn By LS		Date MAY.2025		Scales @ A1 1:1000 @A1
Project - Originator - Volume - Level - Type - Role - Number				Revision
RAT - WMX - PH2 - 00 -DR- C -P511				-