




PLAN VIEW
SCALE 1:750

TABLE 1				
C.B.R. SUB-GRADE (%)	BELOW 2	2	3	4 OR MORE
SUB BASE (NO CAPPING LAYER)				
SUB-BASE THICKNESS (mm)	625	475	350	300
SUB BASE + CAPPING LAYER COMPRISING				
SUB-BASE THICKNESS (mm)	150	150		
CAPPING LAYER THICKNESS (mm)	600	350		

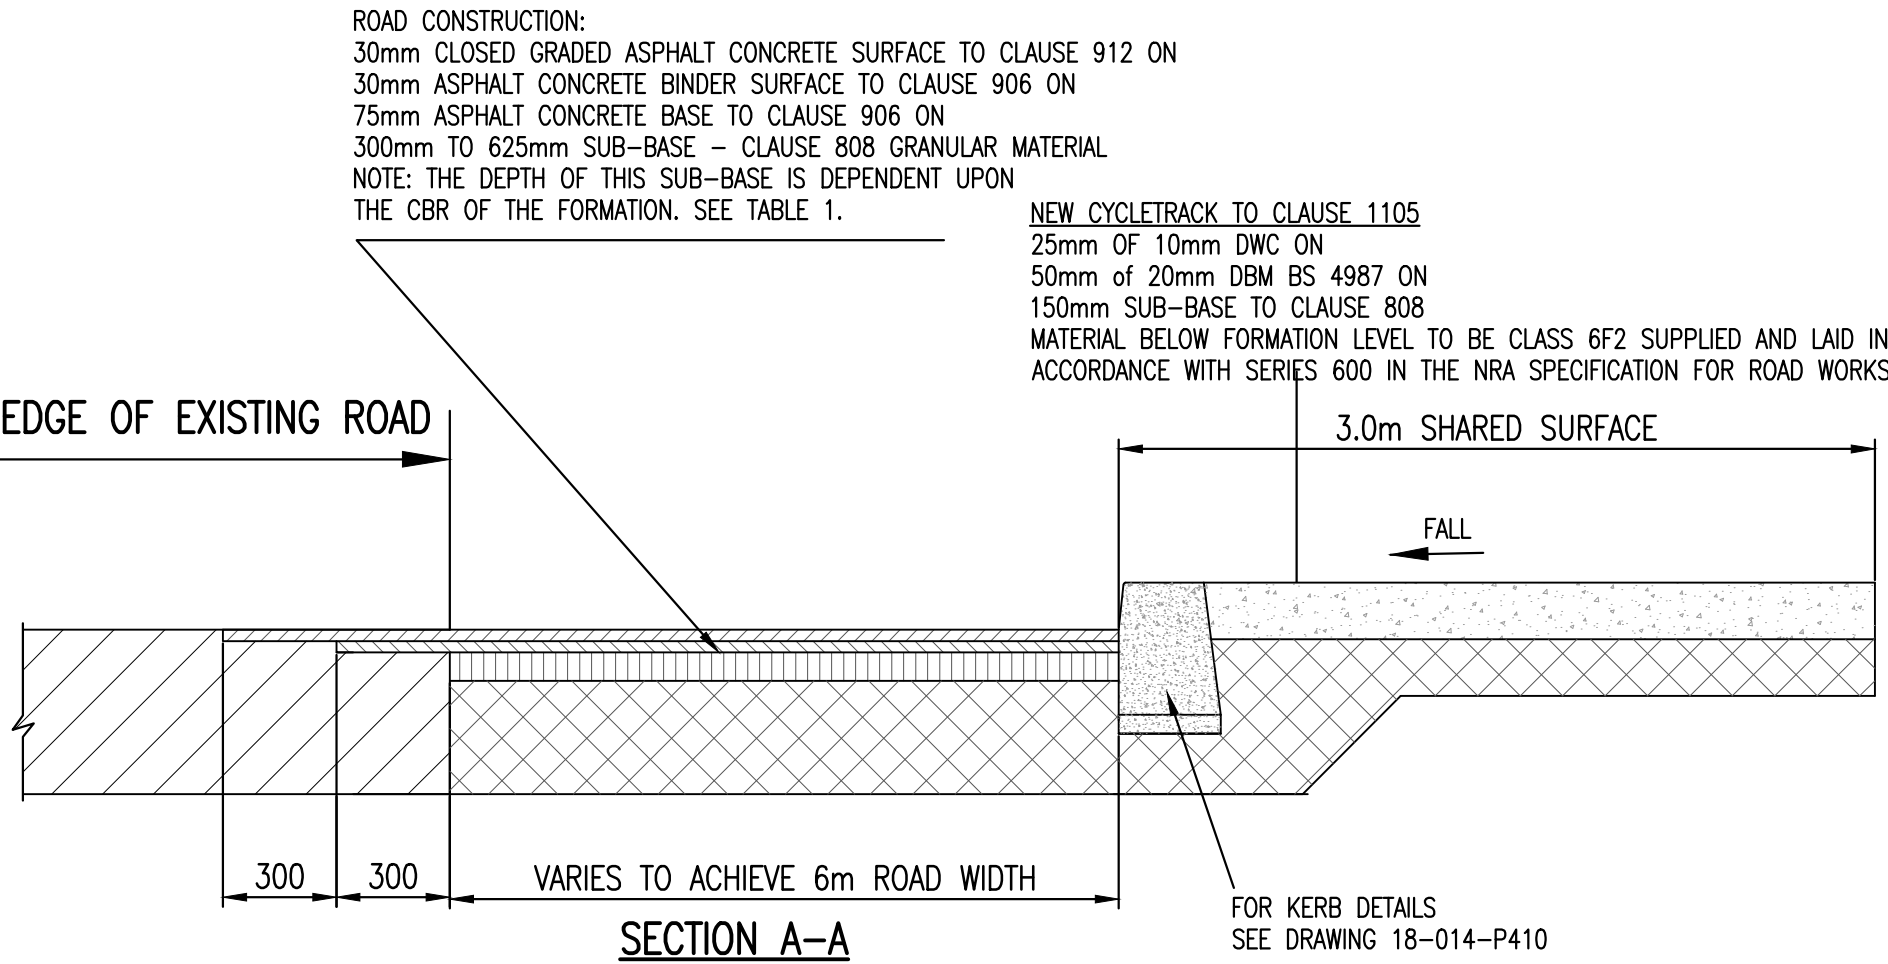

- LEGEND:**
- INDICATES EXISTING ROAD
 - INDICATES PROPOSED SHARED SURFACE
 - INDICATES PROPOSED SHARED SURFACE CURRENTLY UNDER CONSTRUCTION BY MEATH COUNTY COUNCIL
 - INDICATES PROPOSED ROAD WIDENING

Ordnance Survey Ireland Licence
No. EN 0006025 © Ordnance Survey
Ireland/Government of Ireland.

A	13/06/25	LAYOUT UPDATES	LS	BG
Rev	Date	Description	By	Chk
Amendments				
Project: PROPOSED RESIDENTIAL DEVELOPMENT RATHMULLAN DROGHEDA				
Title: PROPOSED ROAD UPGRADE WORKS				
Client: EARLSFORT DEVELOPMENTS DROGHEDA LIMITED				
Status: LRD PLANNING - STAGE 3				
Designed By	JG	Approved	JG	Waterman Ref: 18-014
Drawn By	G.Byrne	Date	JAN.2025	AS SHOWN @A1
Project - Originator - Volume - Level - Type - Role - Number				Revision
RAT - WMX - PH2 - 00 - DR - C - P412				A



BLOCK 5, EASTPOINT BUSINESS PARK, ALFIE BYRNE ROAD,
DUBLIN D03 H3F4 IRELAND. Tel: (01) 864 8900
Email: info@waterman-moylan.ie www.waterman-moylan.ie