



KEY PLAN

SCALE 1:1250 @A1

NOTE:
PLEASE REFER TO ARCHITECT DRAWING NO. PL-SP-12 FOR DETAILED
MASTERPLAN ROAD LAYOUT


This drawing should not be scaled. Dimensions to be verified on site.
Any discrepancies should be referred to the Engineer prior to work being put in hand.
This drawing is the property of Waterman Moylan Consulting Engineers Limited and is
issued on the condition that it is not copied, reproduced, retained or disclosed to any unauthorized person, either
wholly or in part without the consent in writing of
Waterman Moylan Consulting Engineers Limited
Block S East Point Business Park, Dublin D03 H3F4 Ireland
1-353 1 864 8900.

NOTES:

1. DO NOT SCALE. USE FIGURED DIMENSIONS ONLY.
2. THIS DRAWING IS TO BE READ IN CONJUNCTION WITH ALL
OTHER RELEVANT ARCHITECTURAL AND ENGINEERING
DRAWINGS.


LEGEND

- INDICATES PROPOSED LOCAL STREET
- INDICATES PROPOSED LINK STREET
- INDICATES PROPOSED ARTERIAL ROUTE

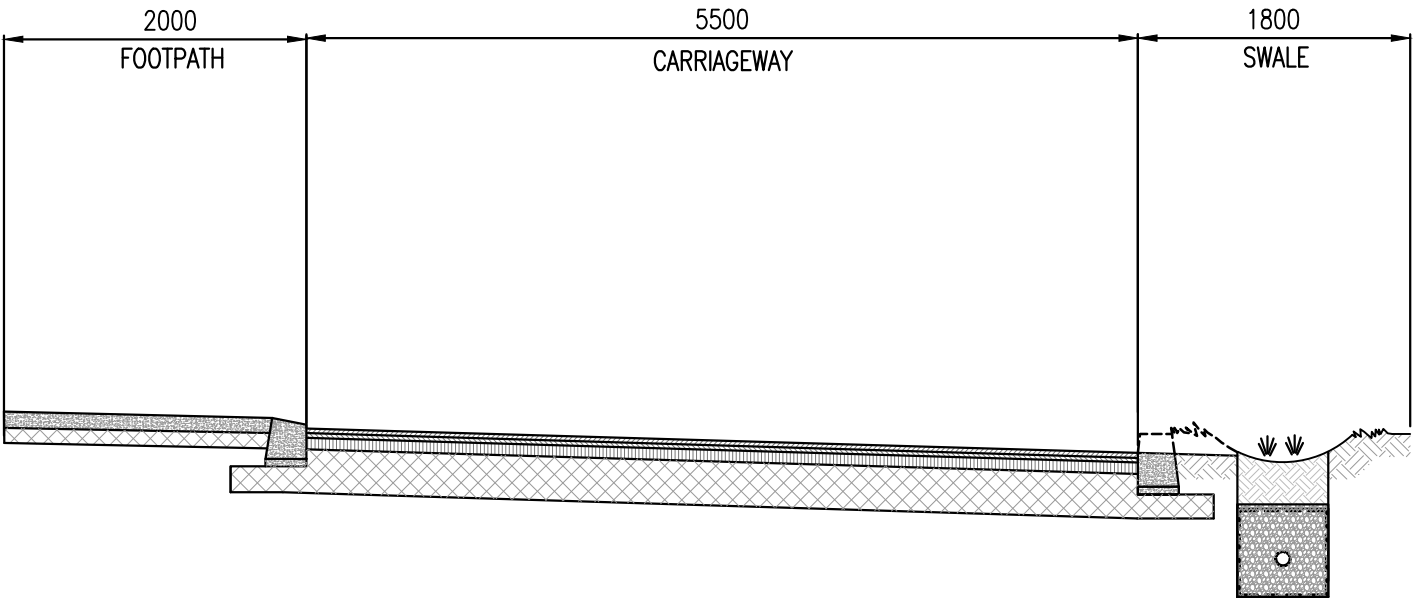


SECTION A-A
TYPICAL LOCAL STREET CROSS SECTION DETAIL

SCALE 1:50

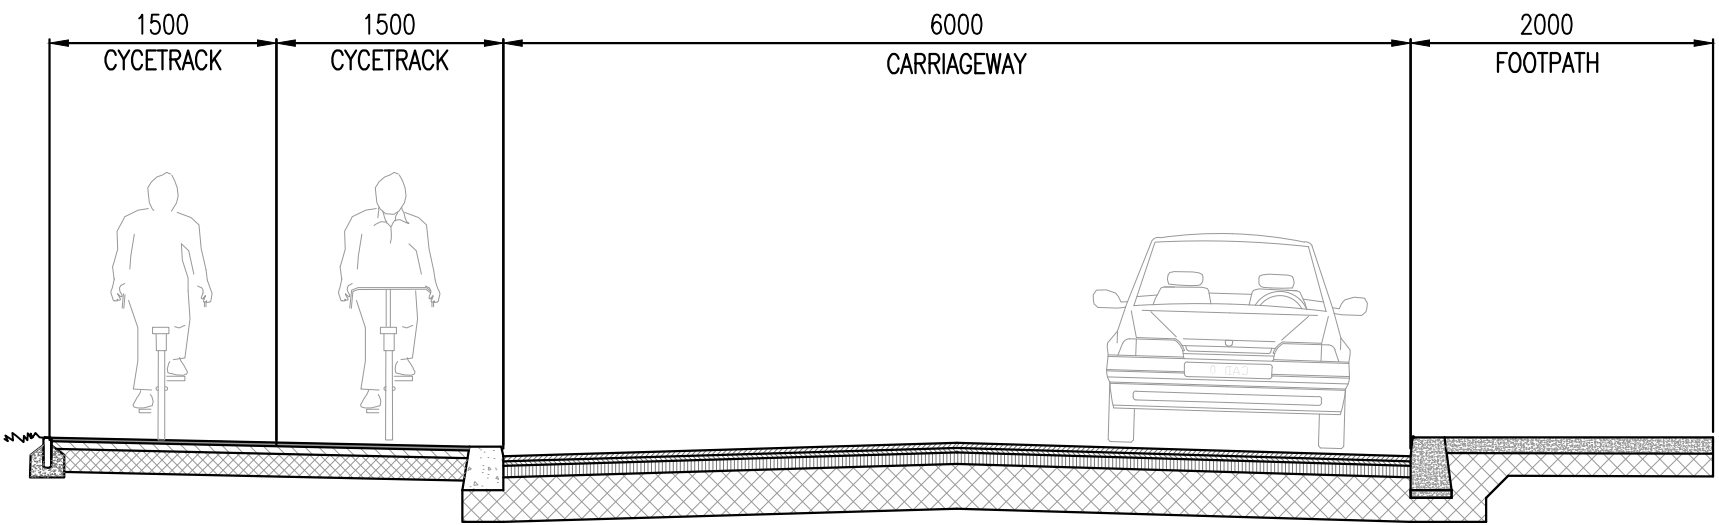

SECTION B-B
TYPICAL LINK STREET CROSS SECTION DETAIL

SCALE 1:50

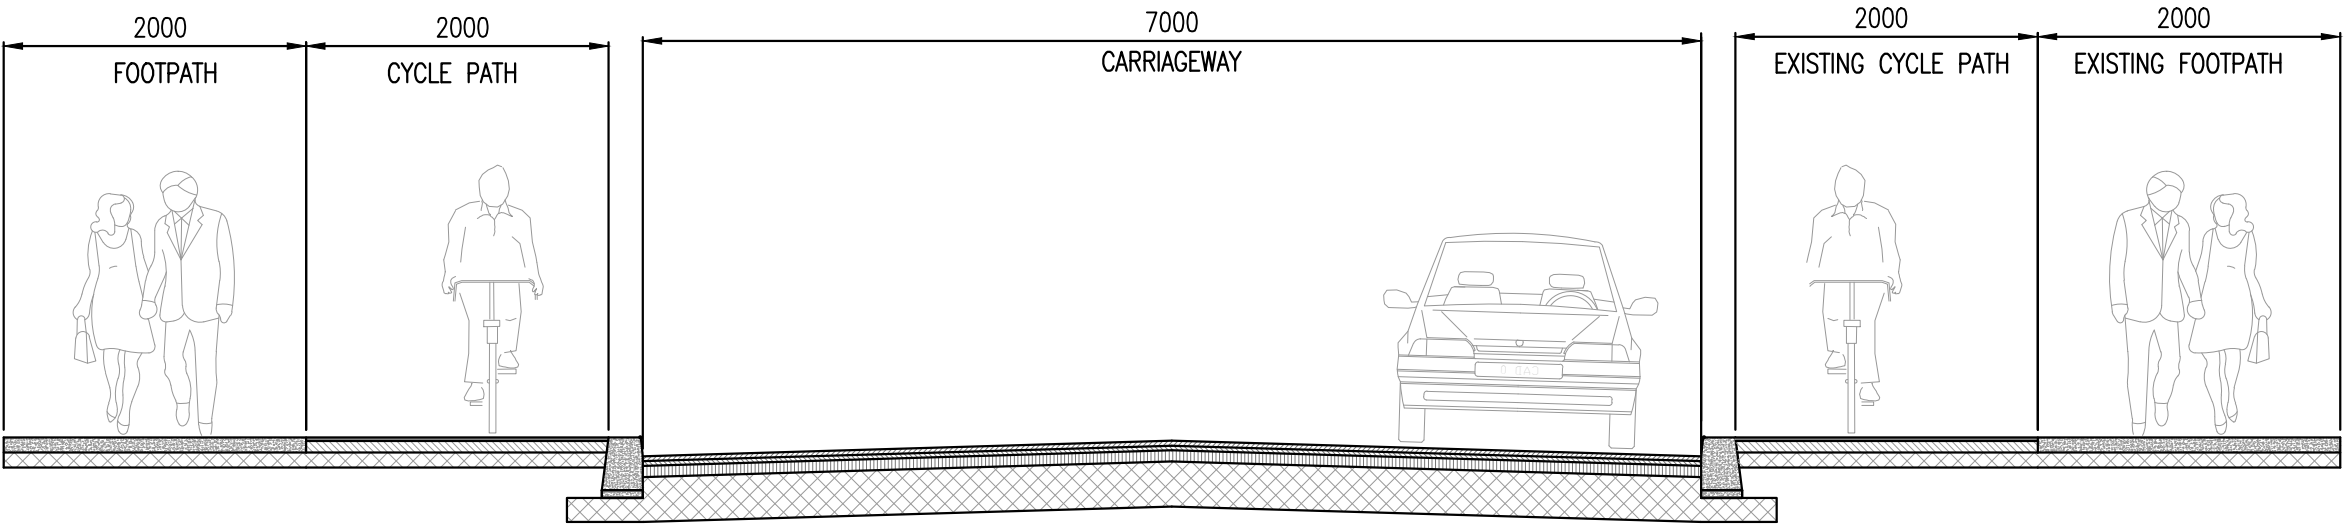

SECTION C-C
TYPICAL ARTERIAL ROUTE CROSS SECTION DETAIL

SCALE 1:50



Rev	Date	Description	By	Chk
A	13/06/25	LAYOUT UPDATES	LS	BG

PROPOSED RESIDENTIAL DEVELOPMENT
RATHMULLAN
DROGHEDA

PROPOSED ROADS HIERARCHY
CROSS SECTION DETAILS

EARLSFORT DEVELOPMENTS DROGHEDA LIMITED



BLOCK S, EASTPOINT BUSINESS PARK, ALFIE BYRNE ROAD,
DUBLIN D03 H3F4 IRELAND. Tel: (01) 864 8900
Email: info@waterman-moylan.ie www.waterman-moylan.ie

LRD PLANNING - STAGE 3

Designed By	JG	Approved	JG	Waterman Ref	18-014
Drawn By	G.Byrne	Date	JAN.2025	Project Ref	AS SHOWN @A1

Project	Originator	Volume	Level	Type	Role	Number	Revision
RAT - WMX - PH2 - 00 - DR - C - P403							A