



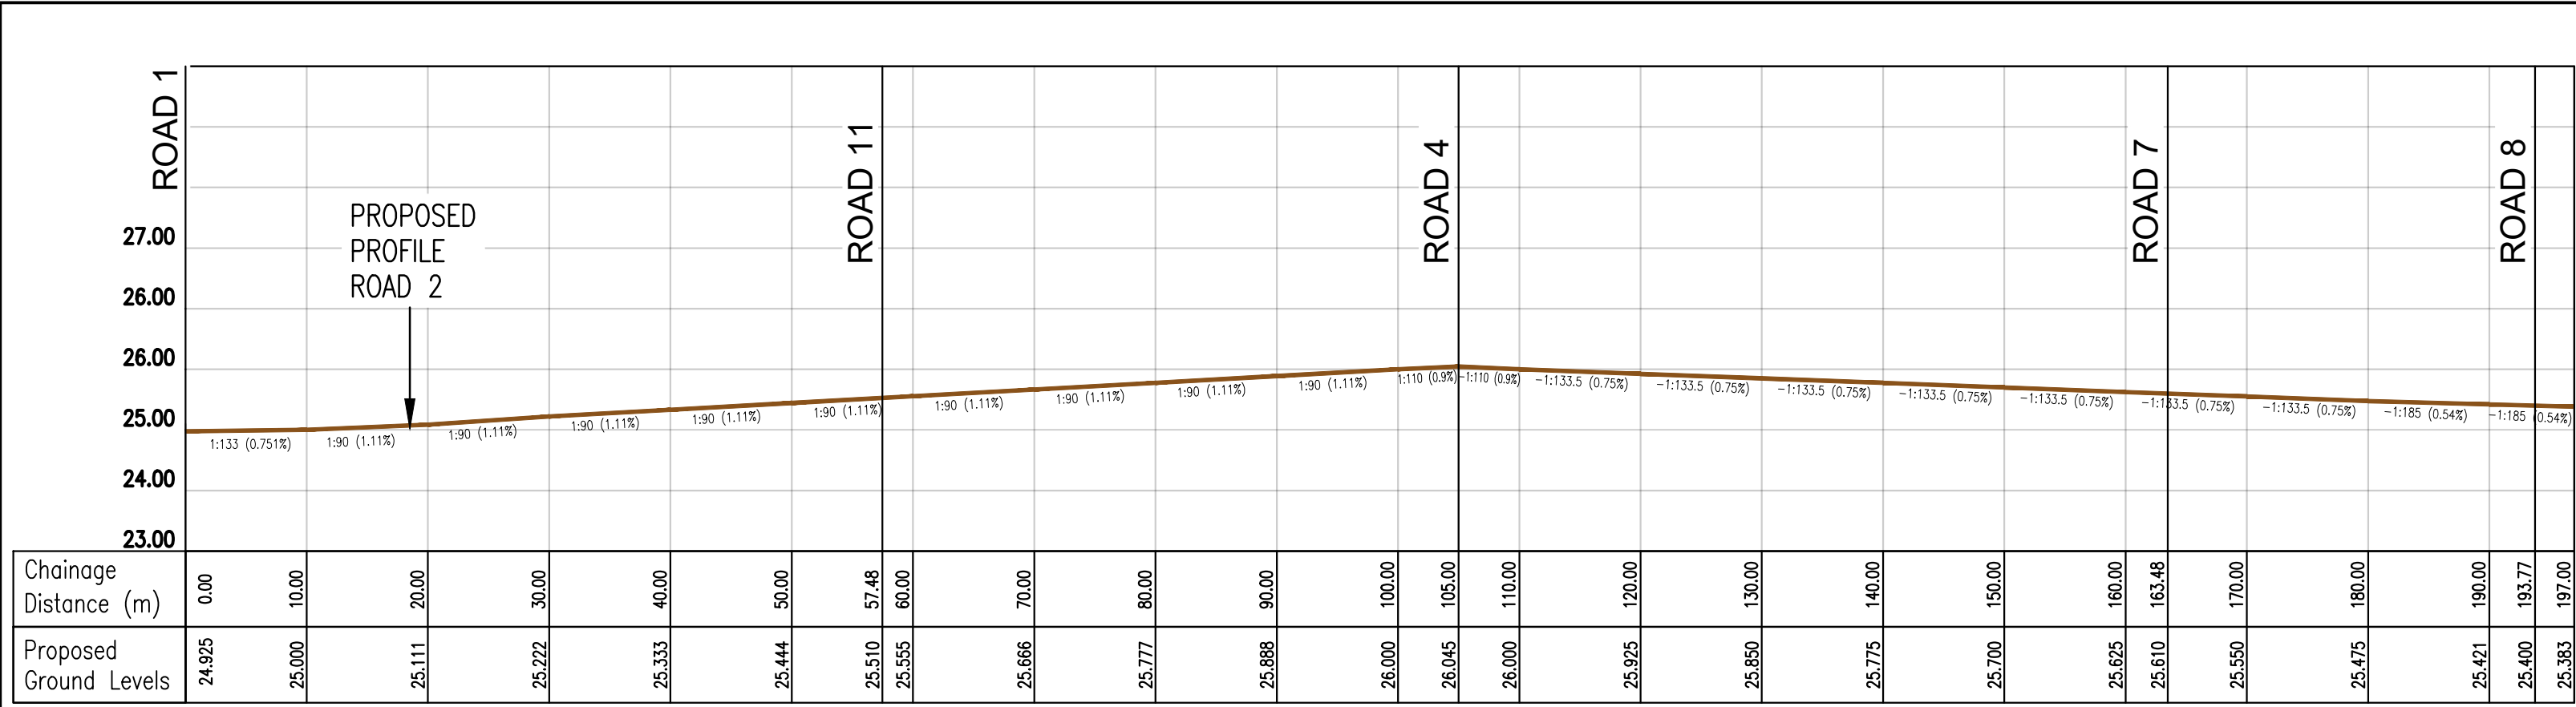


CONNECTION
TO FUTURE
DEVELOPMENT




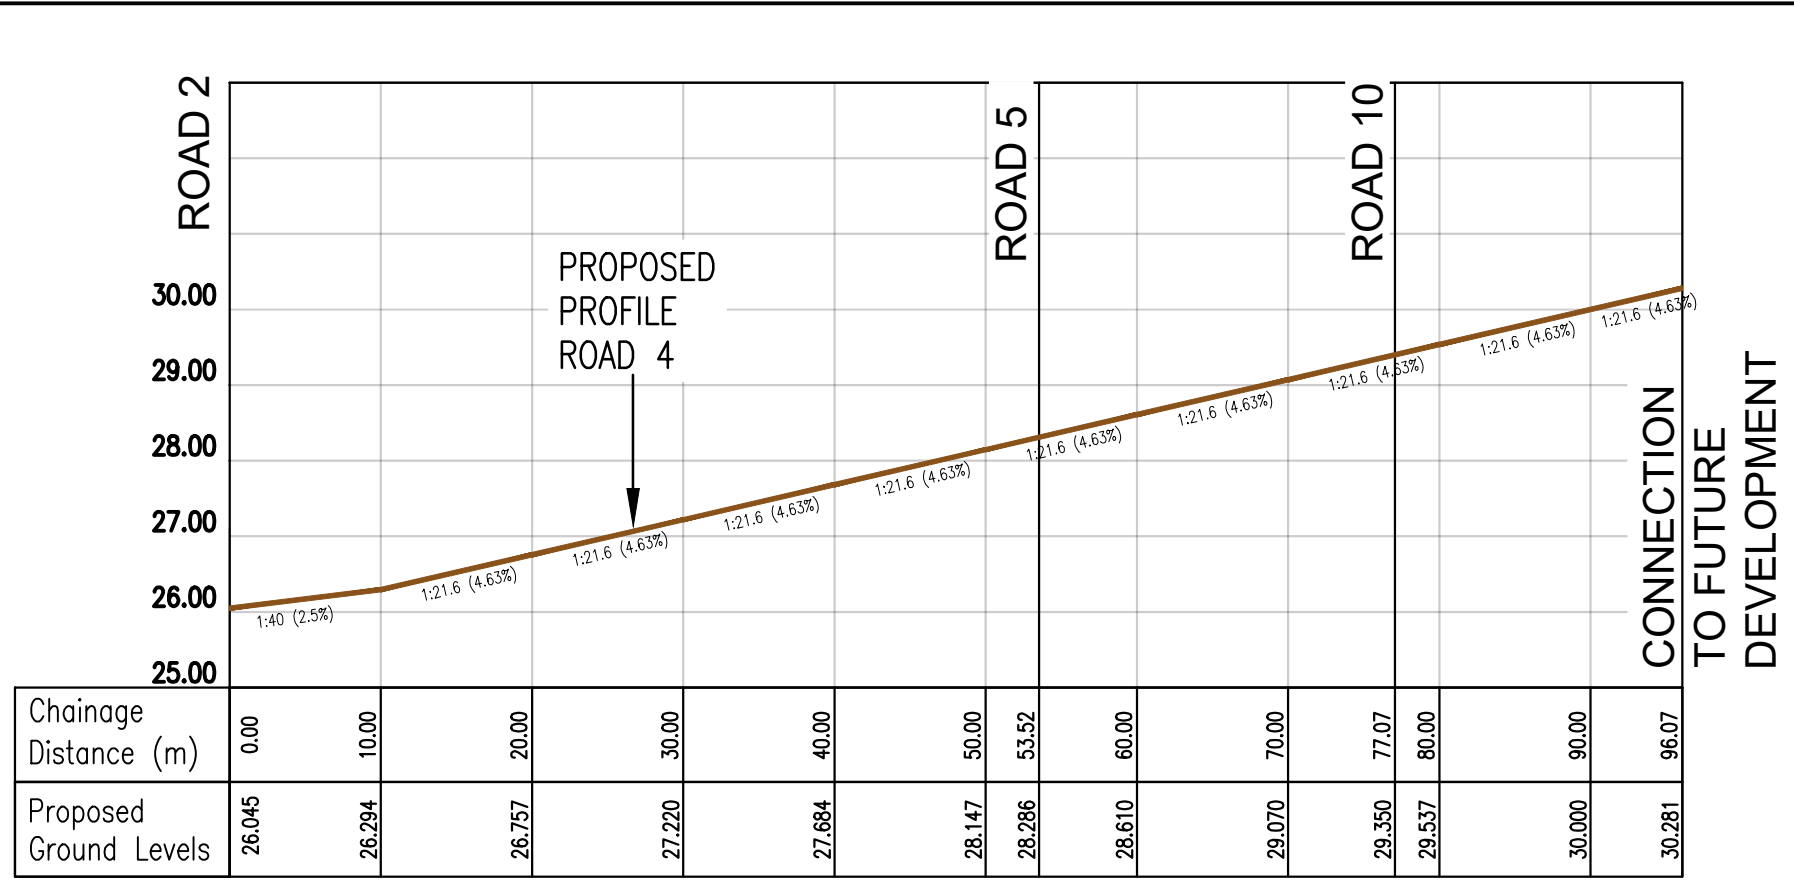


CONNECTION
TO FUTURE
DEVELOPMENT

- NOTES:
- DO NOT SCALE. USE FIGURED DIMENSIONS ONLY.
 - THIS DRAWING IS TO BE READ IN CONJUNCTION WITH ALL OTHER RELEVANT ARCHITECTURAL AND ENGINEERING DRAWINGS.

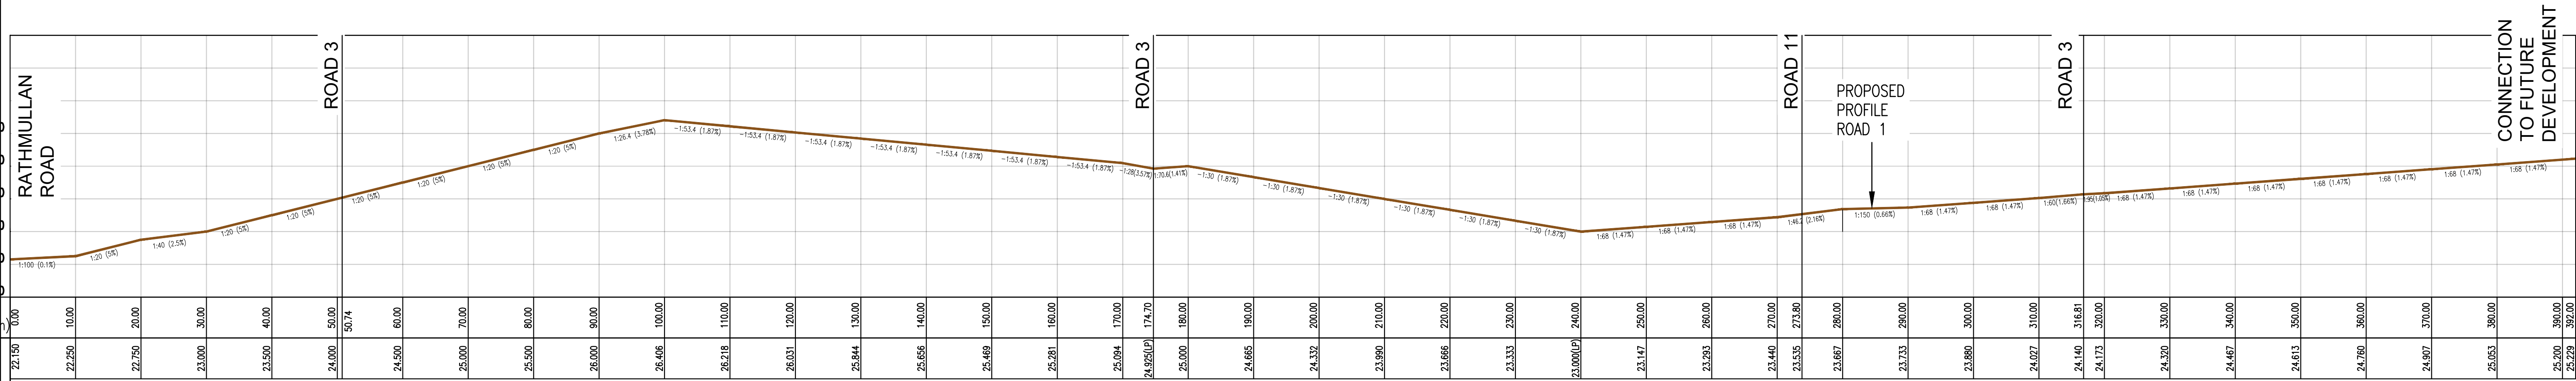

CONNECTION
TO FUTURE
DEVELOPMENT

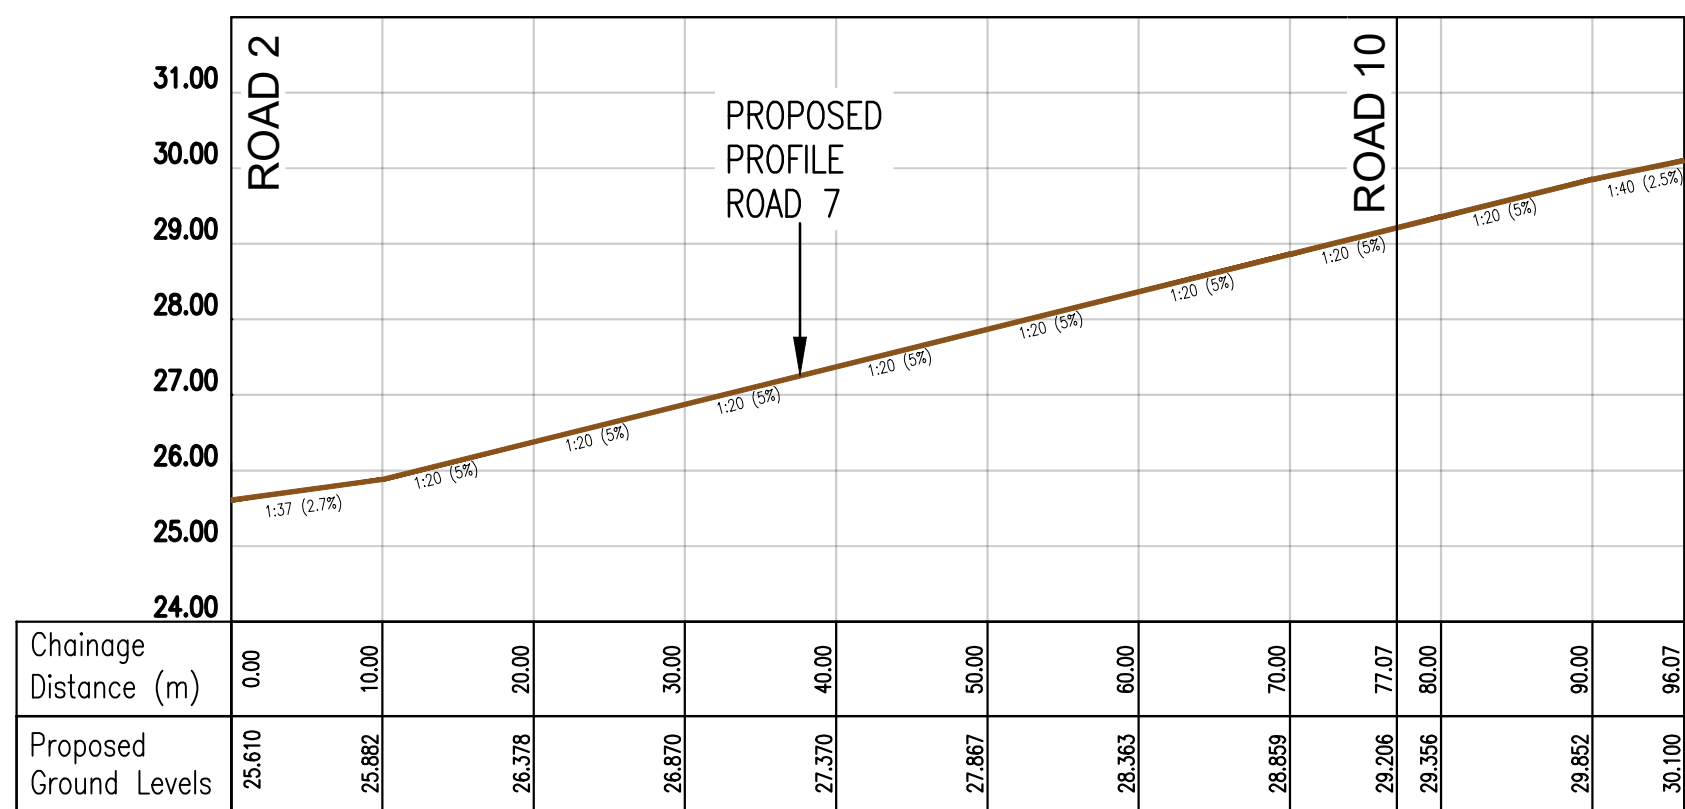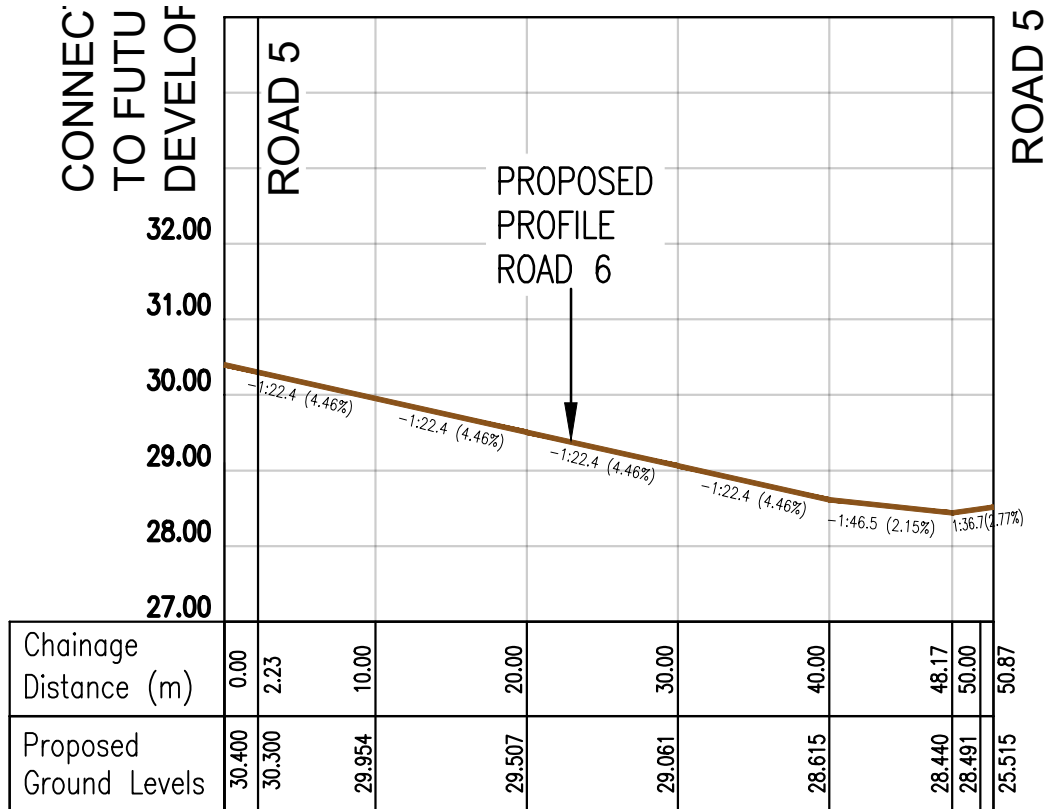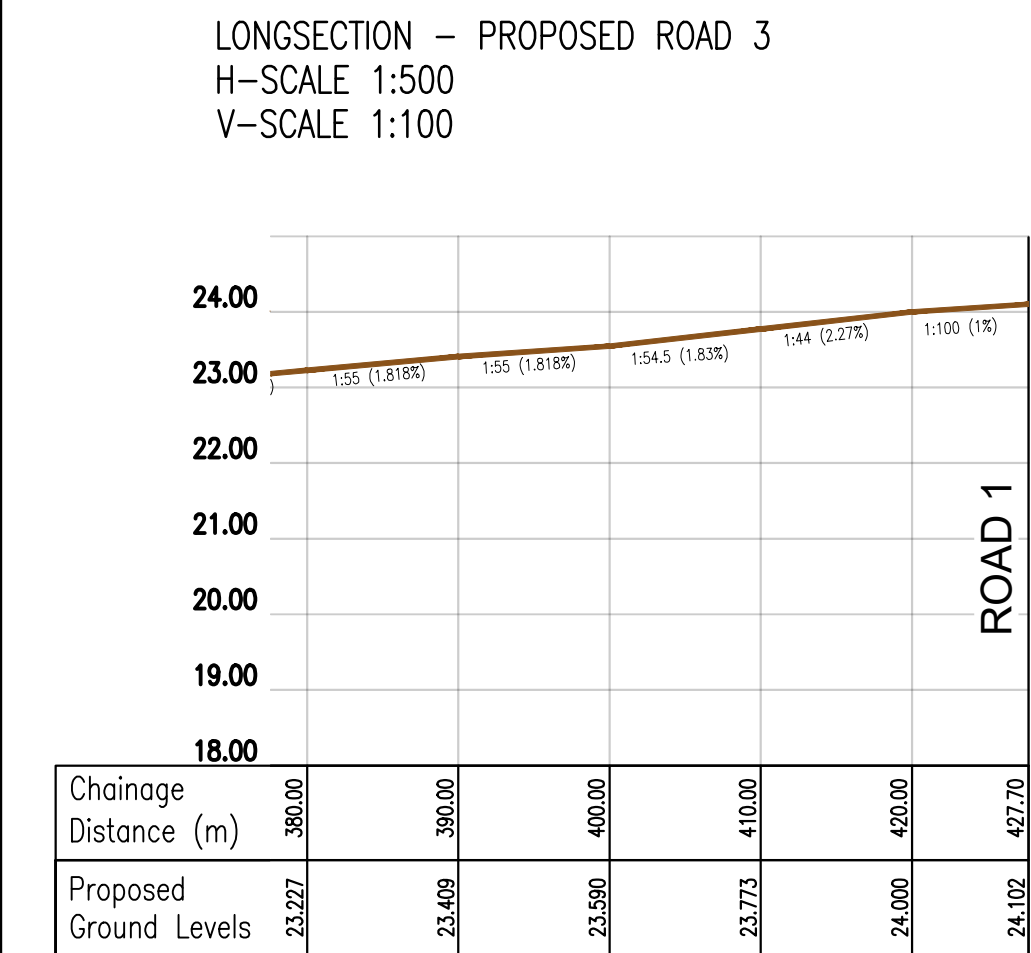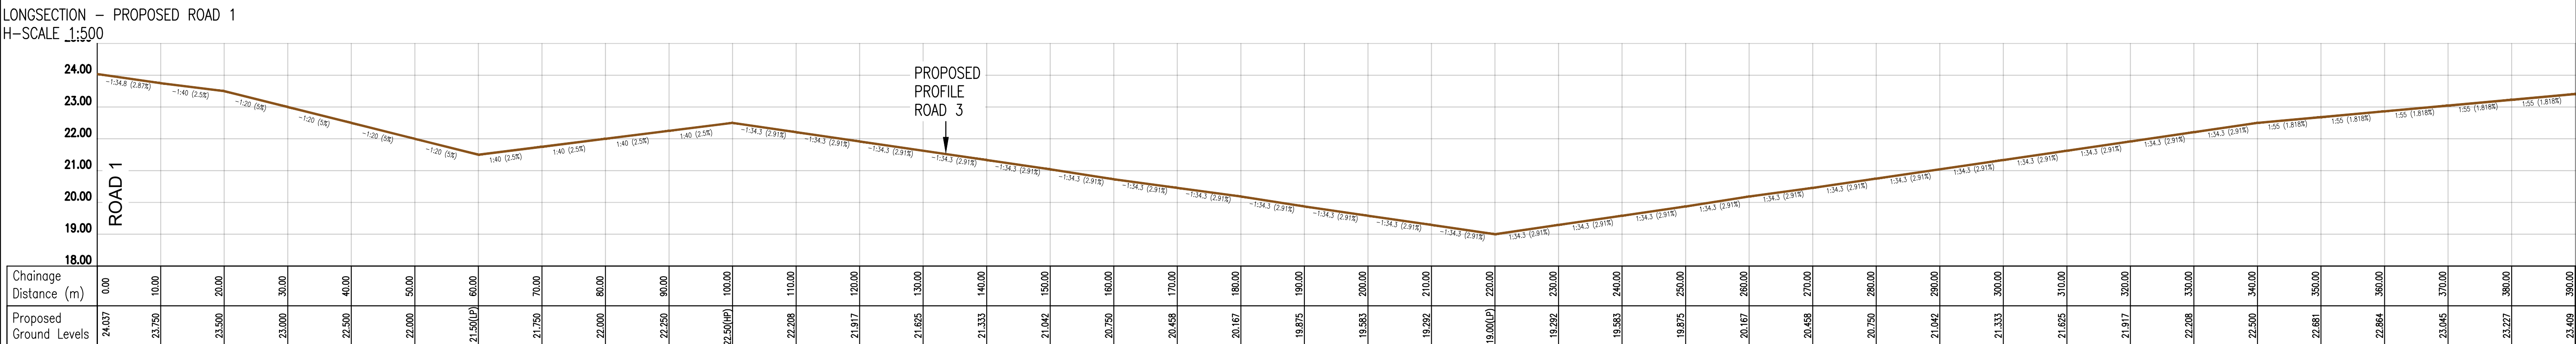

CONNECTION
TO FUTURE
DEVELOPMENT

Rev	Date	Description	By	Chk
Amendments				
Project PROPOSED RESIDENTIAL DEVELOPMENT RATHMULLAN DROGHEDA				
Title PROPOSED ROADS LONGSECTIONS SHEET 1 OF 2				
Client EARLSFORT DEVELOPMENTS DROGHEDA LIMITED				
BLOCK 5, EASTPOINT BUSINESS PARK, ALFIE BYRNE ROAD, DUBLIN D03 H3F4 IRELAND. Tel: (01) 864 8900 Email: info@waterman-moylan.ie www.waterman-moylan.ie				
Status LRD PLANNING - STAGE 3				
Designed By LS		Approved BG		Waterman Ref 18-014
Drawn By VU		Date JULY 2025		Scales @ A1 N.T.S.
Project - Originator - Volume - Level - Type - Role - Number				Revision
RAT - WMX - PH2 - 00 - DR - C - P440				