


NOTES:

1. DO NOT SCALE. USE FIGURED DIMENSIONS ONLY.
2. THIS DRAWING IS TO BE READ IN CONJUNCTION WITH ALL OTHER RELEVANT ARCHITECTURAL AND ENGINEERING DRAWINGS.

LEGEND WATER SUPPLY

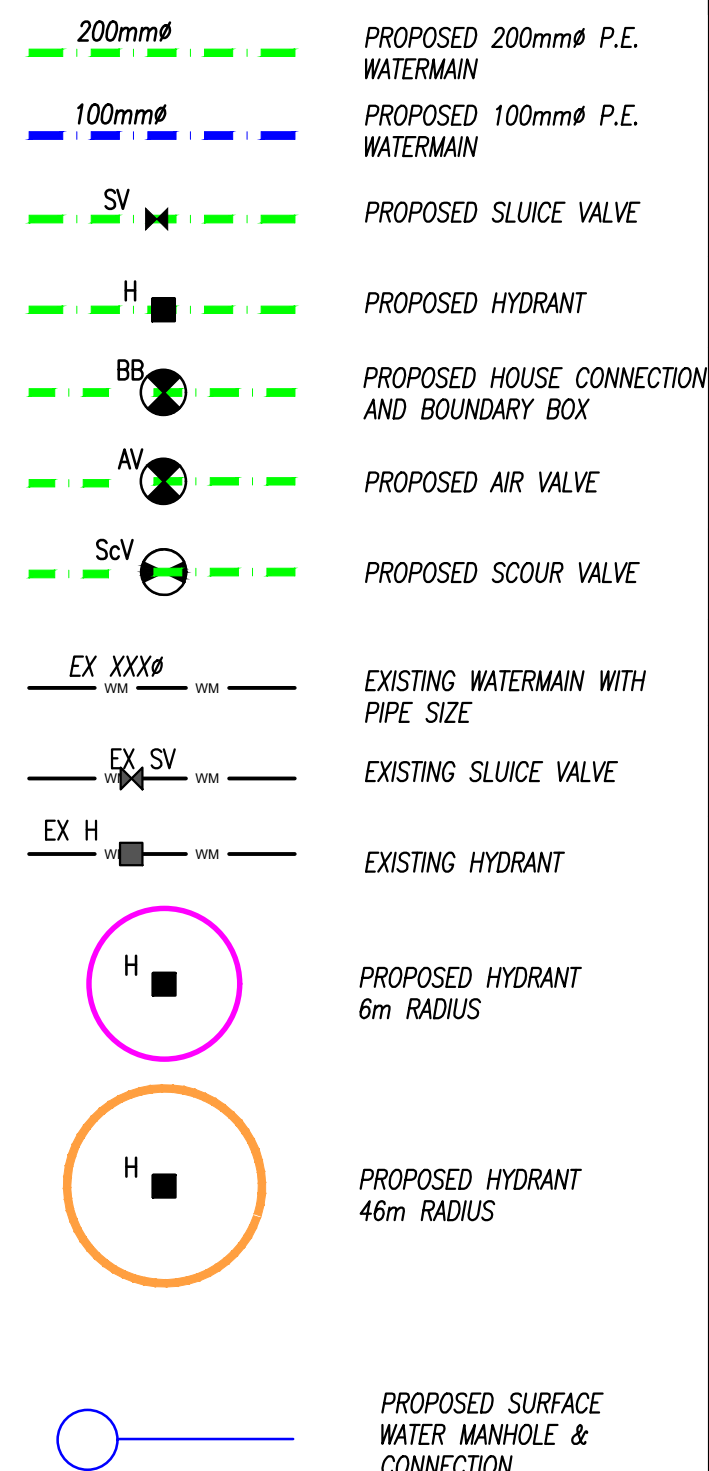

A 15/06/25		LAYOUT UPDATES			LS		BG				
Rev		Date		Description			By		CHK		
Amendments											
Project											
PROPOSED RESIDENTIAL DEVELOPMENT RATHMULLAN DROGHEDA											
Title											
PROPOSED WATER SUPPLY LAYOUT SHEET 2 OF 2											
Client											
EARLSFORT DEVELOPMENTS DROGHEDA LIMITED											
											
BLOCK S, EASTPOINT BUSINESS PARK, ALFIE BYRNE ROAD, DUBLIN D03 H3F4 IRELAND. Tel: (01) 664 8900 Email: info@waterman-moylan.ie www.waterman-moylan.ie											
Status											
LRD PLANNING - STAGE 3											
Designed By		LS		Approved		BG		Waterman Ref		18-014	
Drawn By		SH		Date		JAN.2025		Scales @ A1		1:500 @A1	
Project - Originator - Volume - Level - Type - Role - Number										Revision	
RAT - WMX - PH2 - 00 - DR - C - P482										A	

