




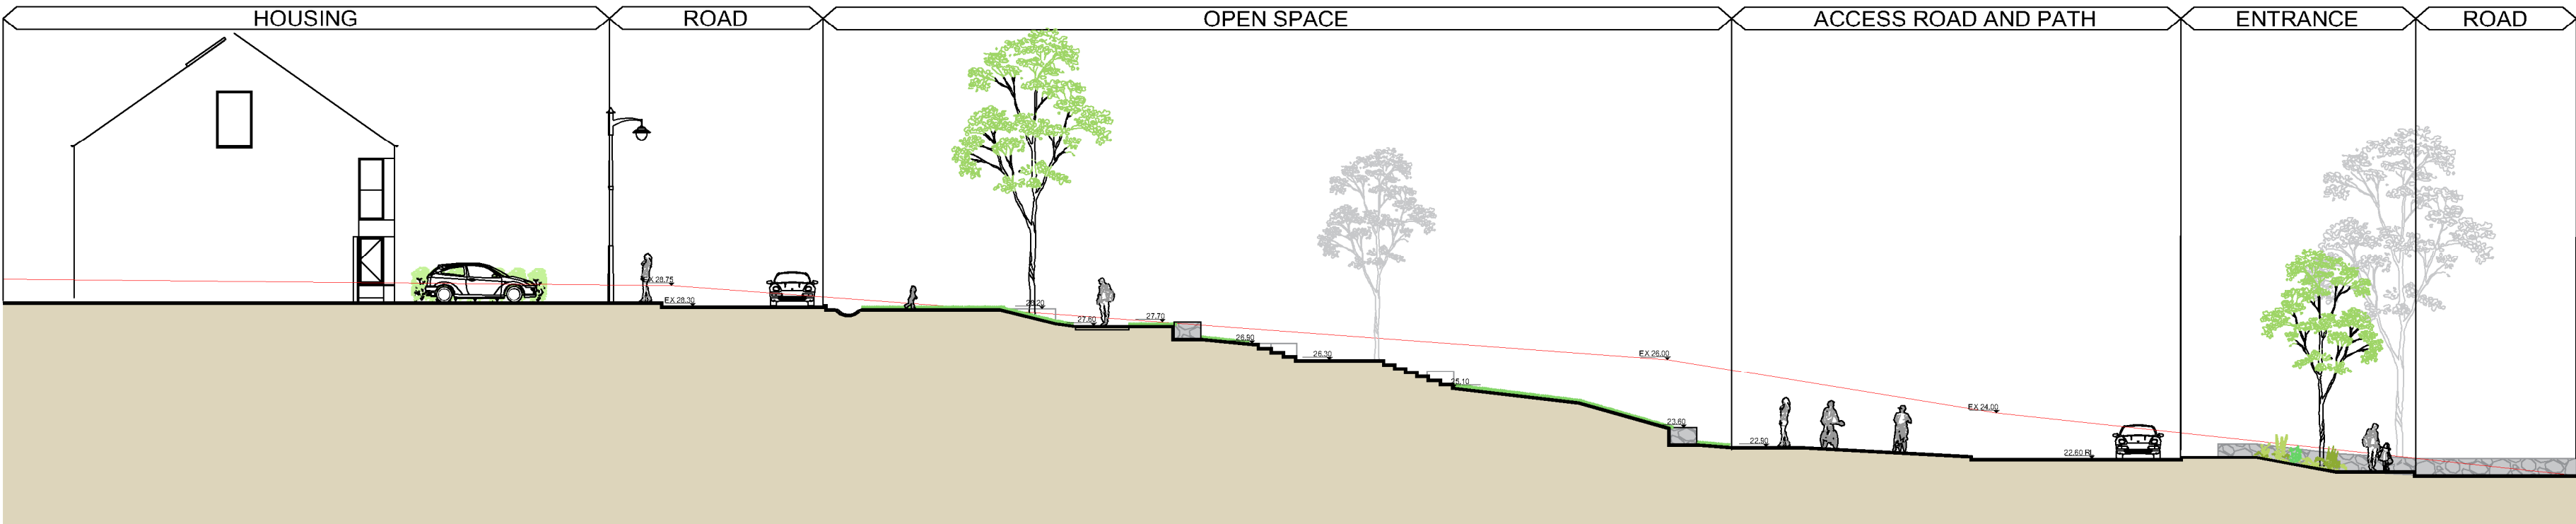


A SECTION  
SCALE: 1:200@A1

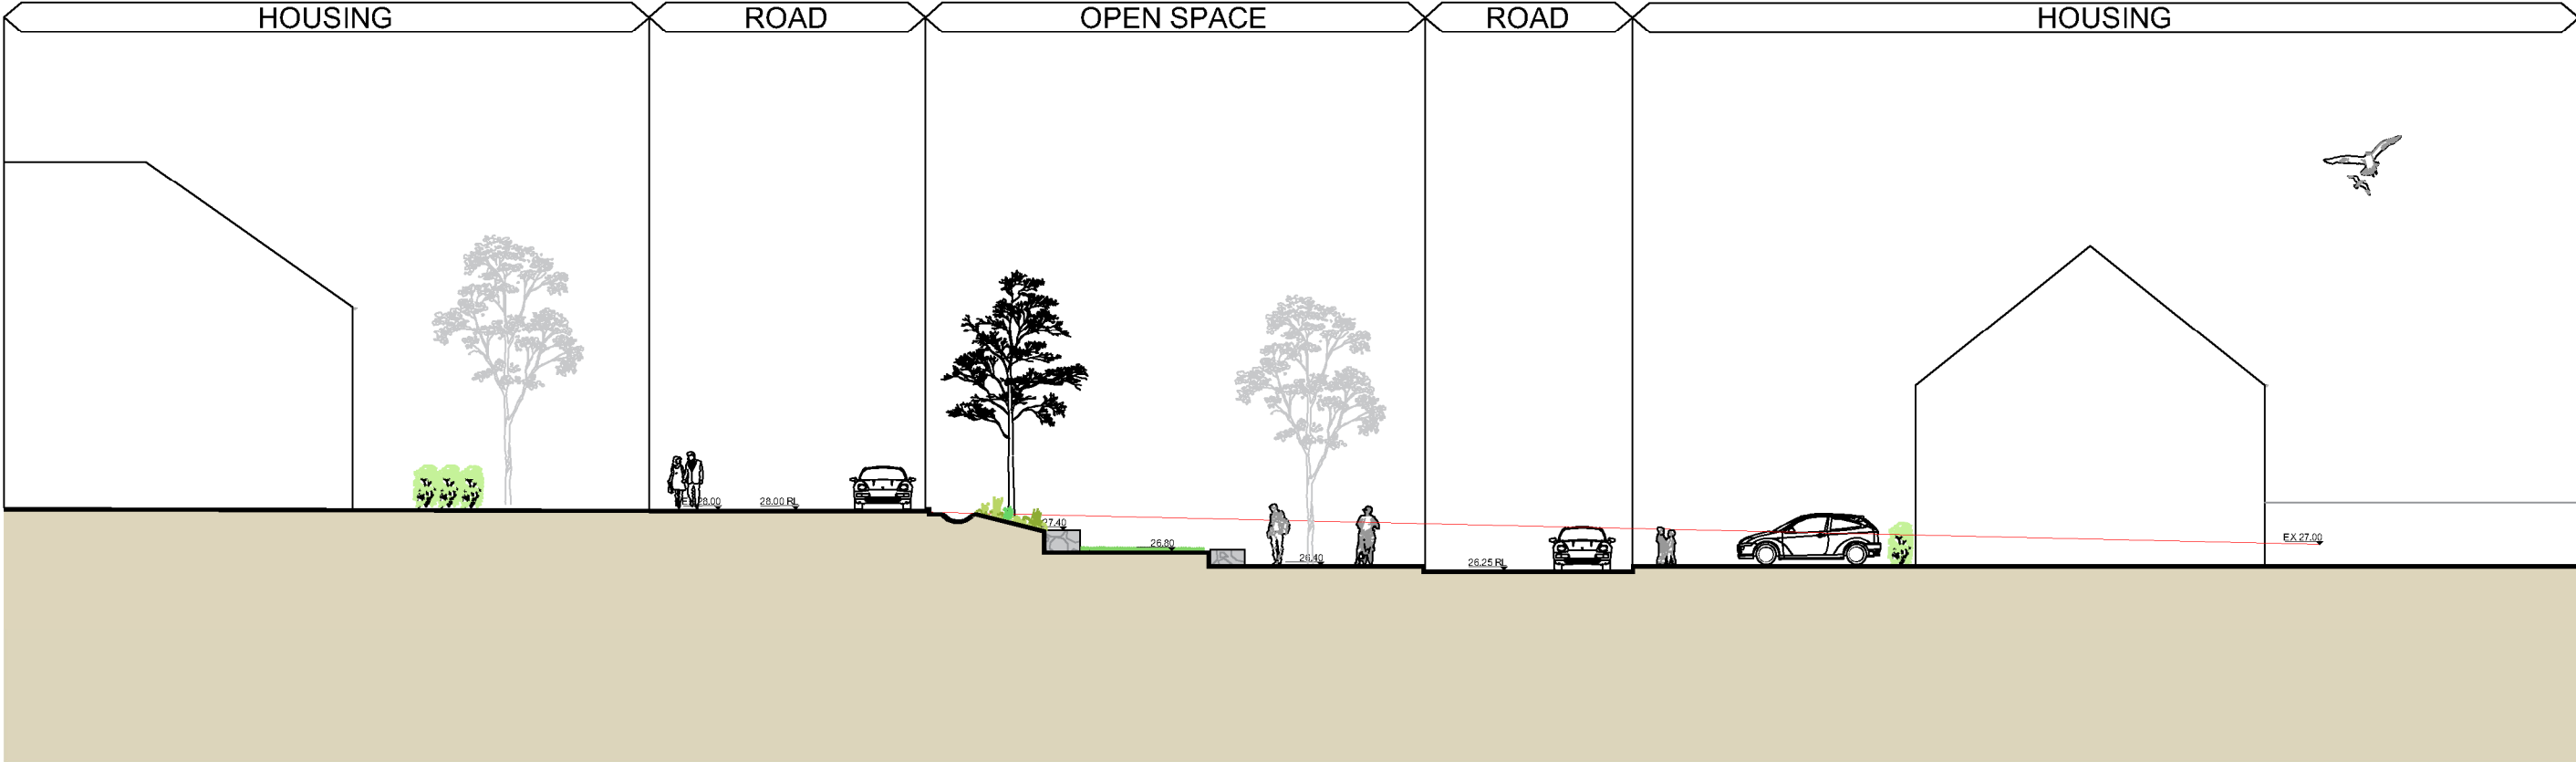

B SECTION  
SCALE: 1:200@A1

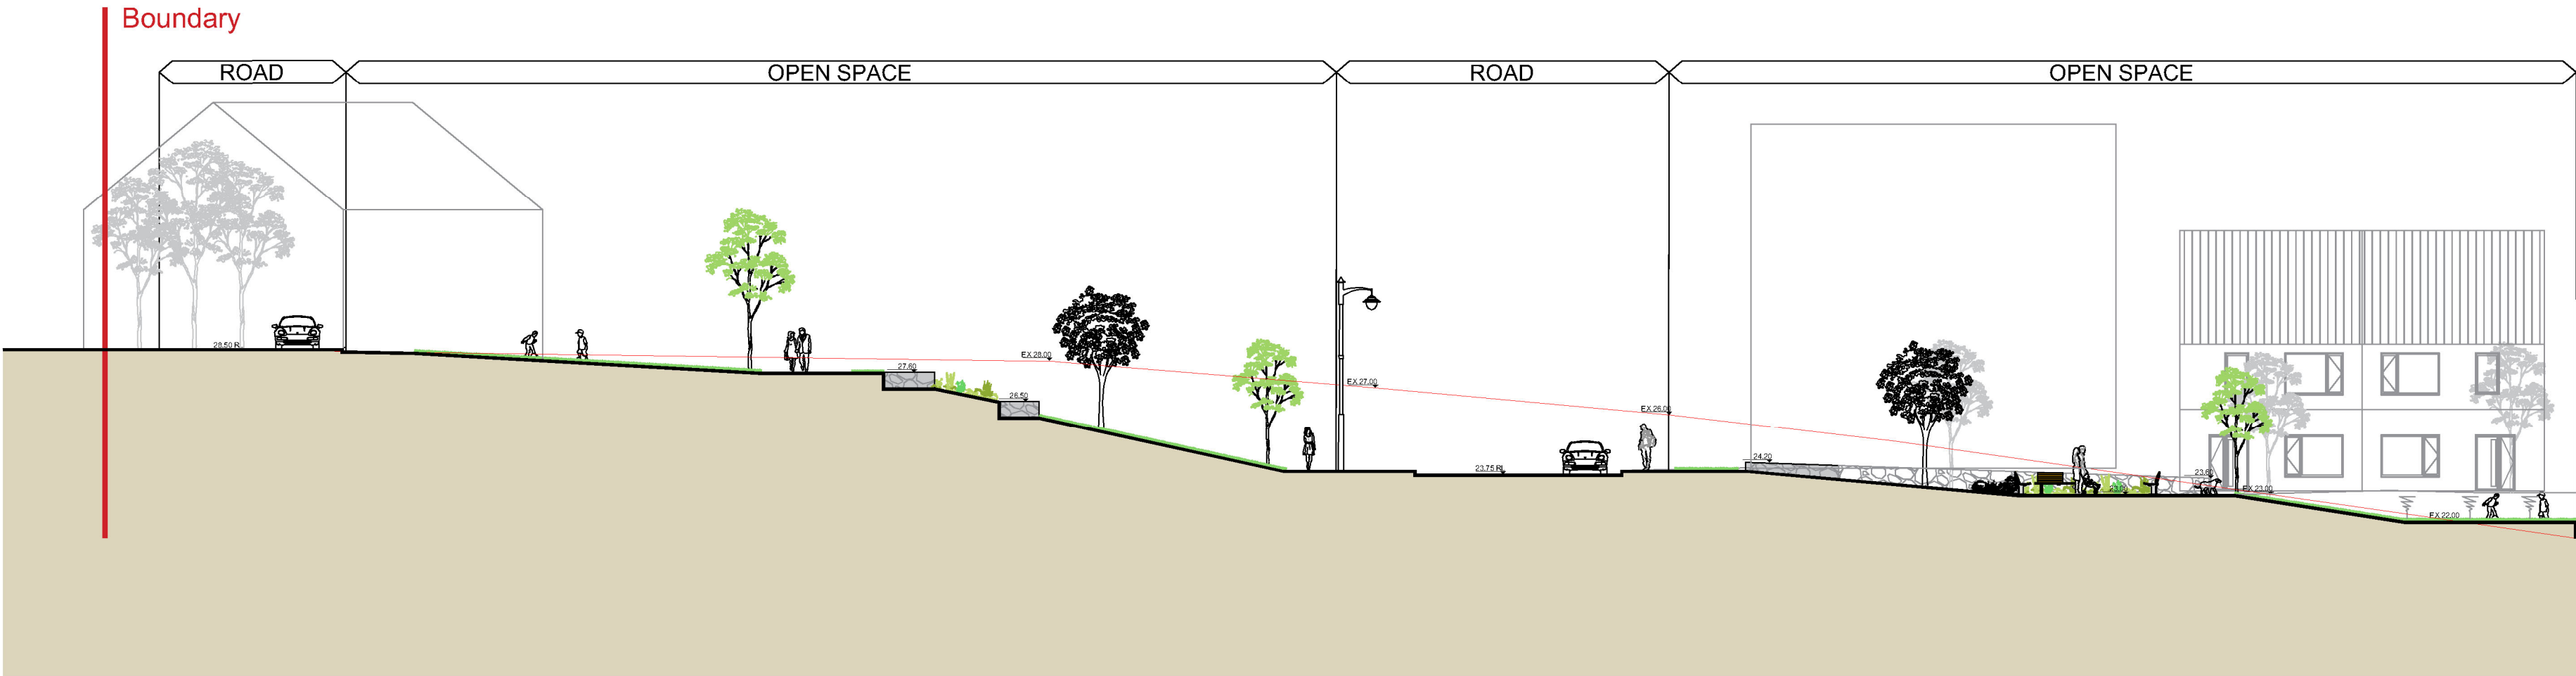

C SECTION  
SCALE: 1:200@A1

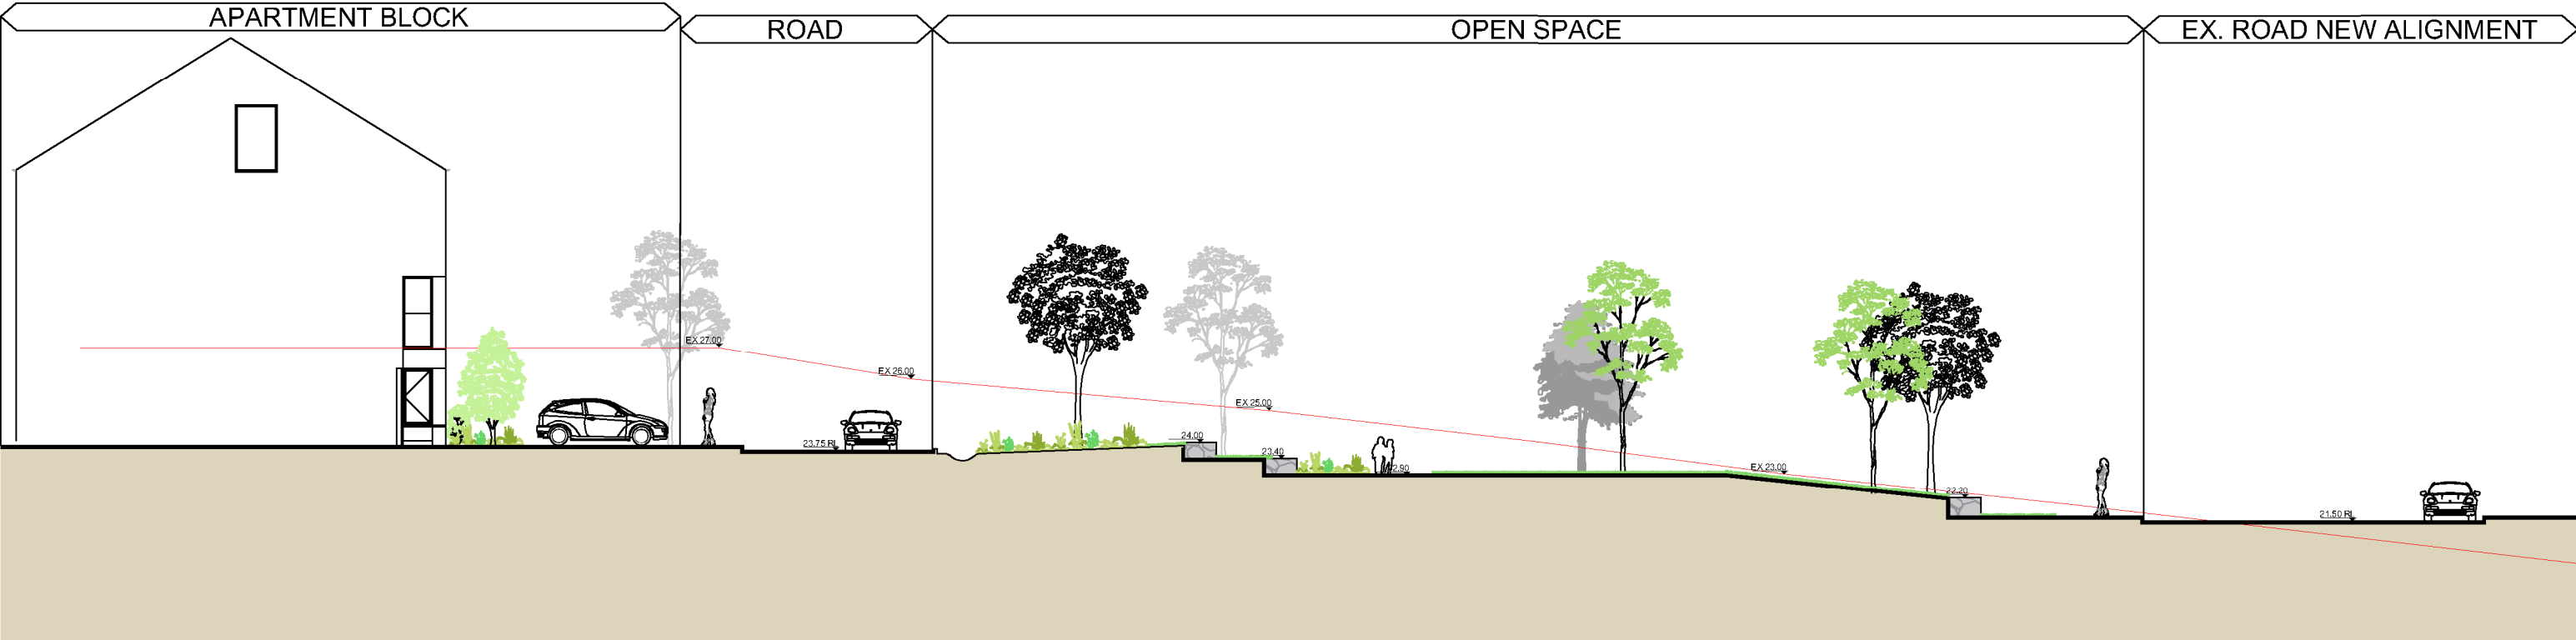

D SECTION  
SCALE: 1:200@A1



KEY PLAN - NTS

| C   | 01/09/2025 | ESB STATION ADDITION |
|-----|------------|----------------------|
| B   | 13/06/2025 | LAYOUT CHANGES       |
| A   | 04/02/2025 | STAGE 2 LRD          |
| REV | DATE       | AMENDMENT            |

CUNNANE STRATTON REYNOLDS  
LAND PLANNING & DESIGN

DUBLIN, CORK & GALWAY  
GAINSBORO HOUSE, 24 SUFFOLK STREET, DUBLIN 2, D02 KF65  
TEL 01 661 0419  
EMAIL [info@csrlandplan.ie](mailto:info@csrlandplan.ie)



|                                                                                       |                                |
|---------------------------------------------------------------------------------------|--------------------------------|
| PROJECT:<br>RESIDENTIAL DEVELOPMENT ON<br>THE RATHMULLAN ROAD,<br>DROGHEDA, CO. MEATH | DATE:<br>Jul-25                |
| DRAWING:<br>LANDSCAPE SECTIONS 1                                                      | SCALE:<br>1:200 @A1            |
|                                                                                       | DRAWN:<br>CHECKED:<br>CF<br>LC |
|                                                                                       | DRAWING NO:<br>18306B-2-201    |