
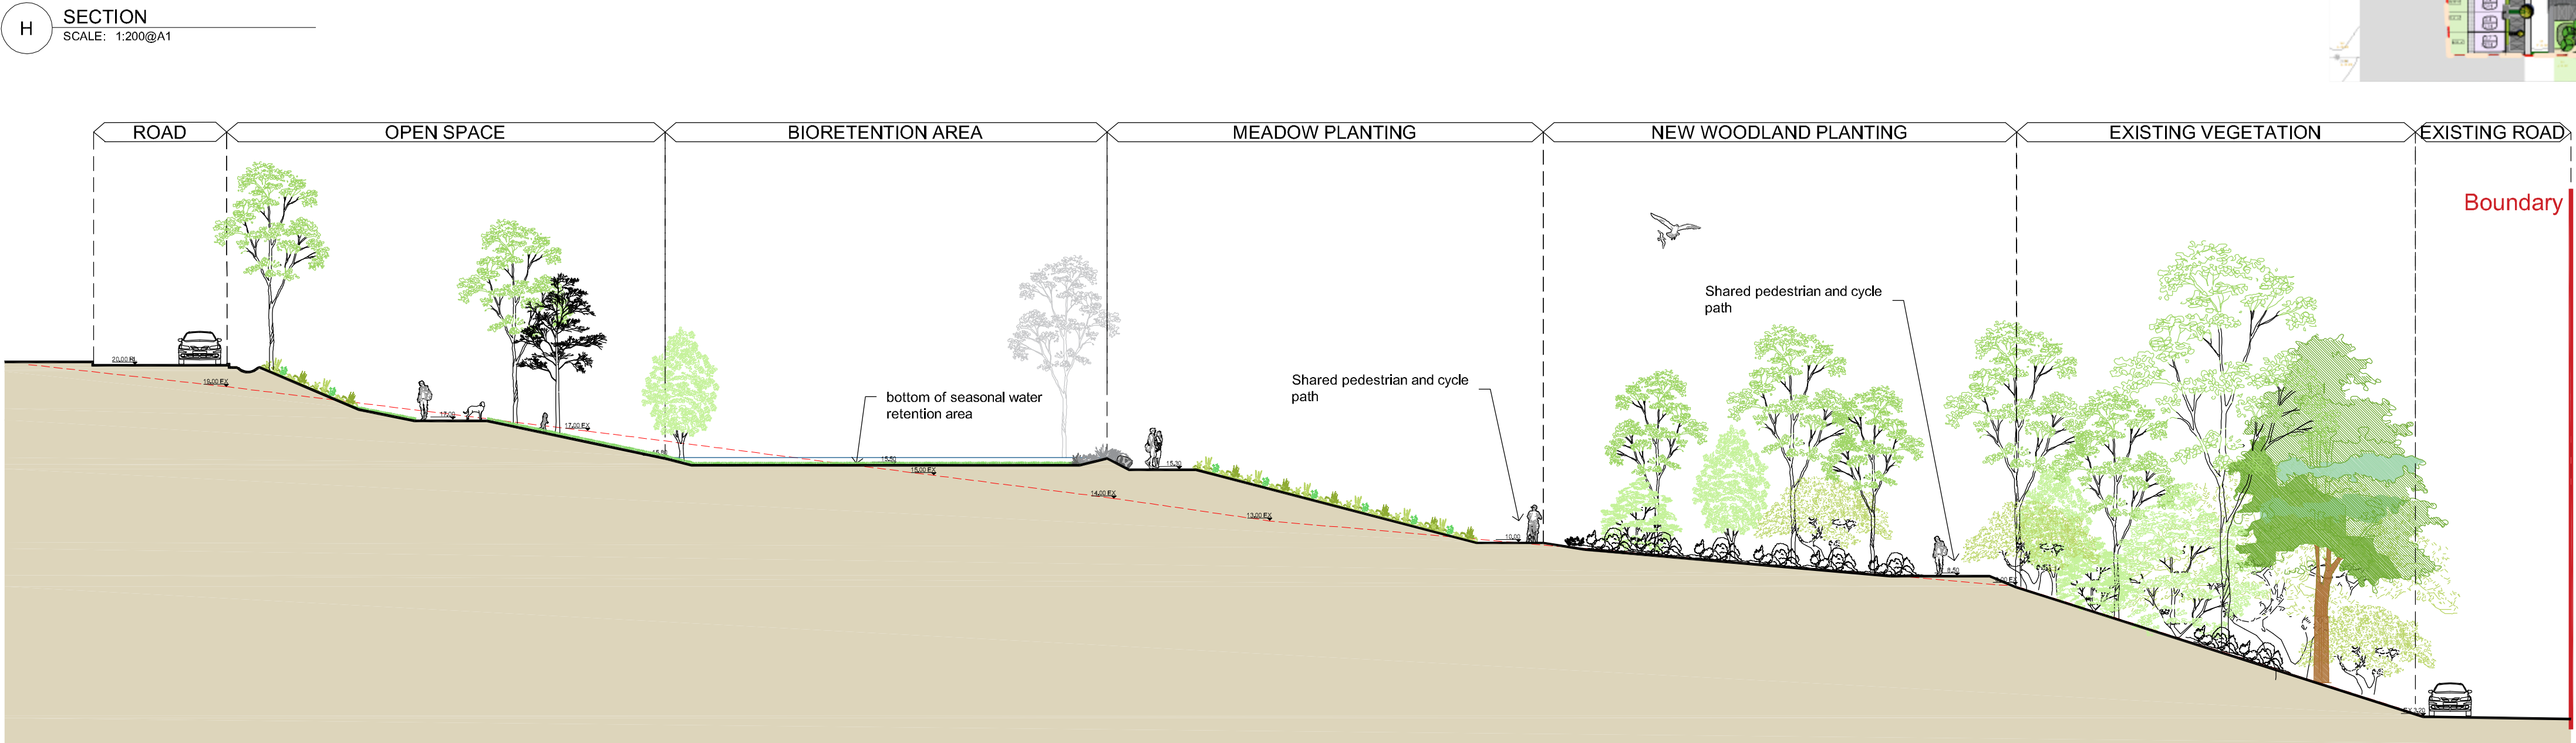
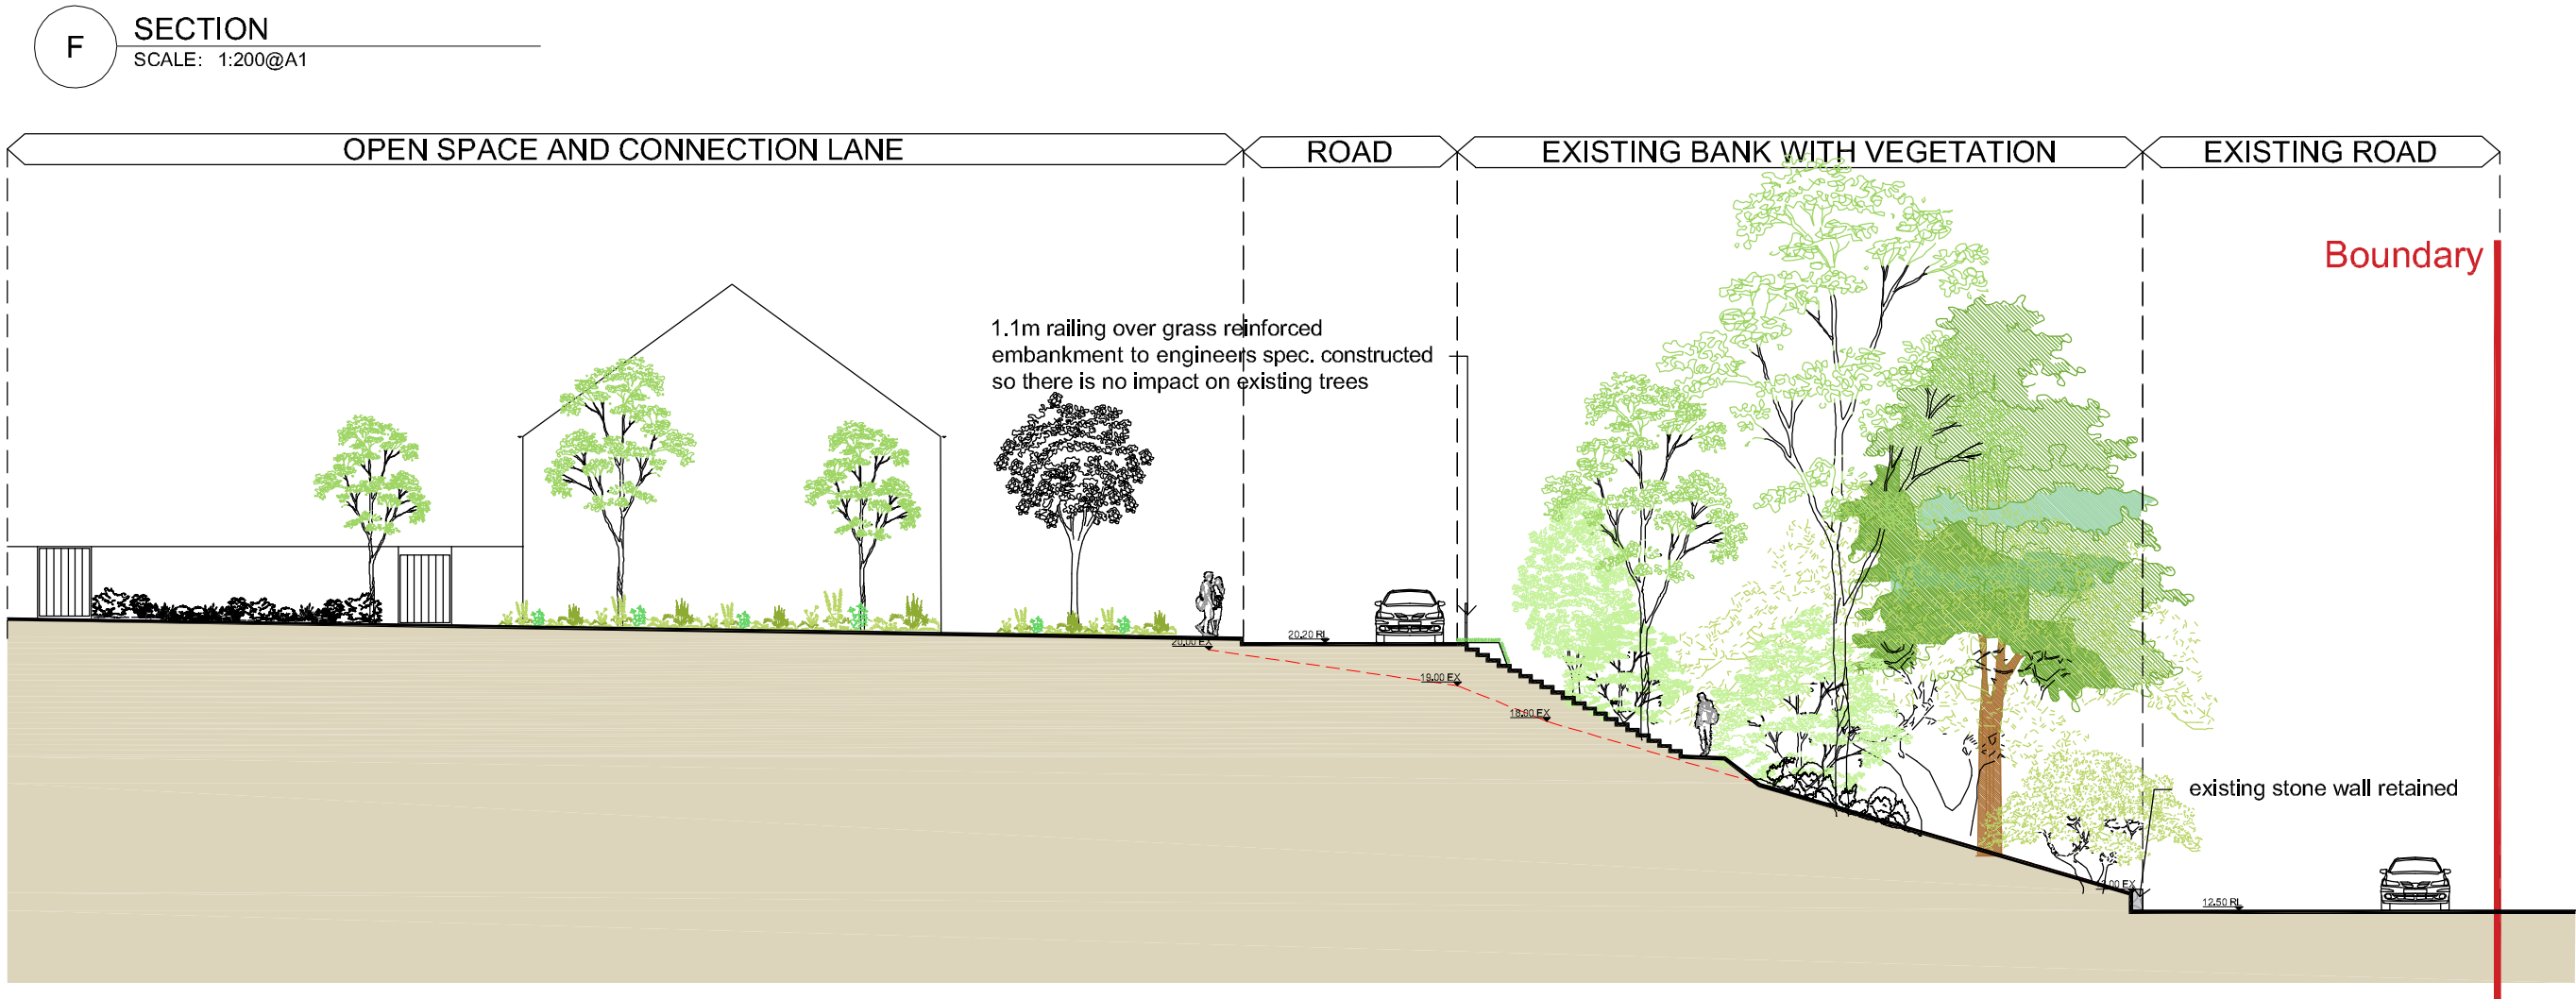
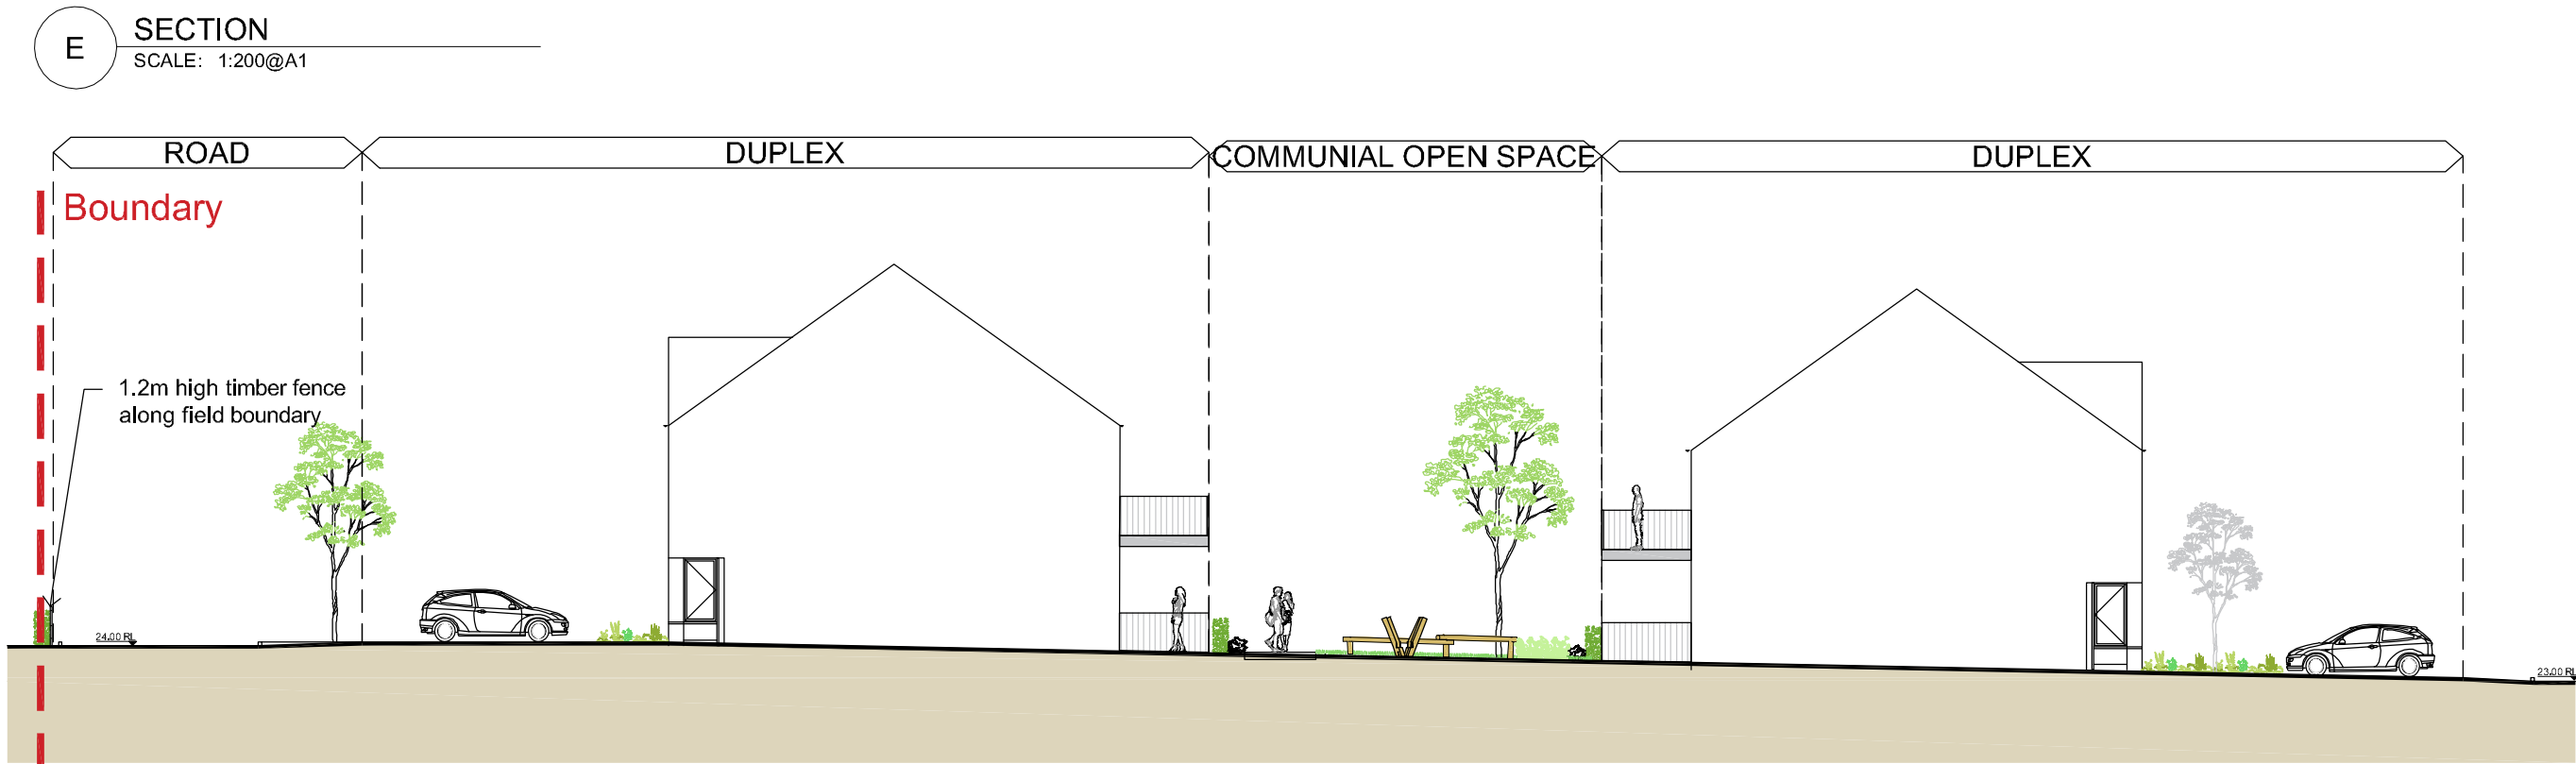
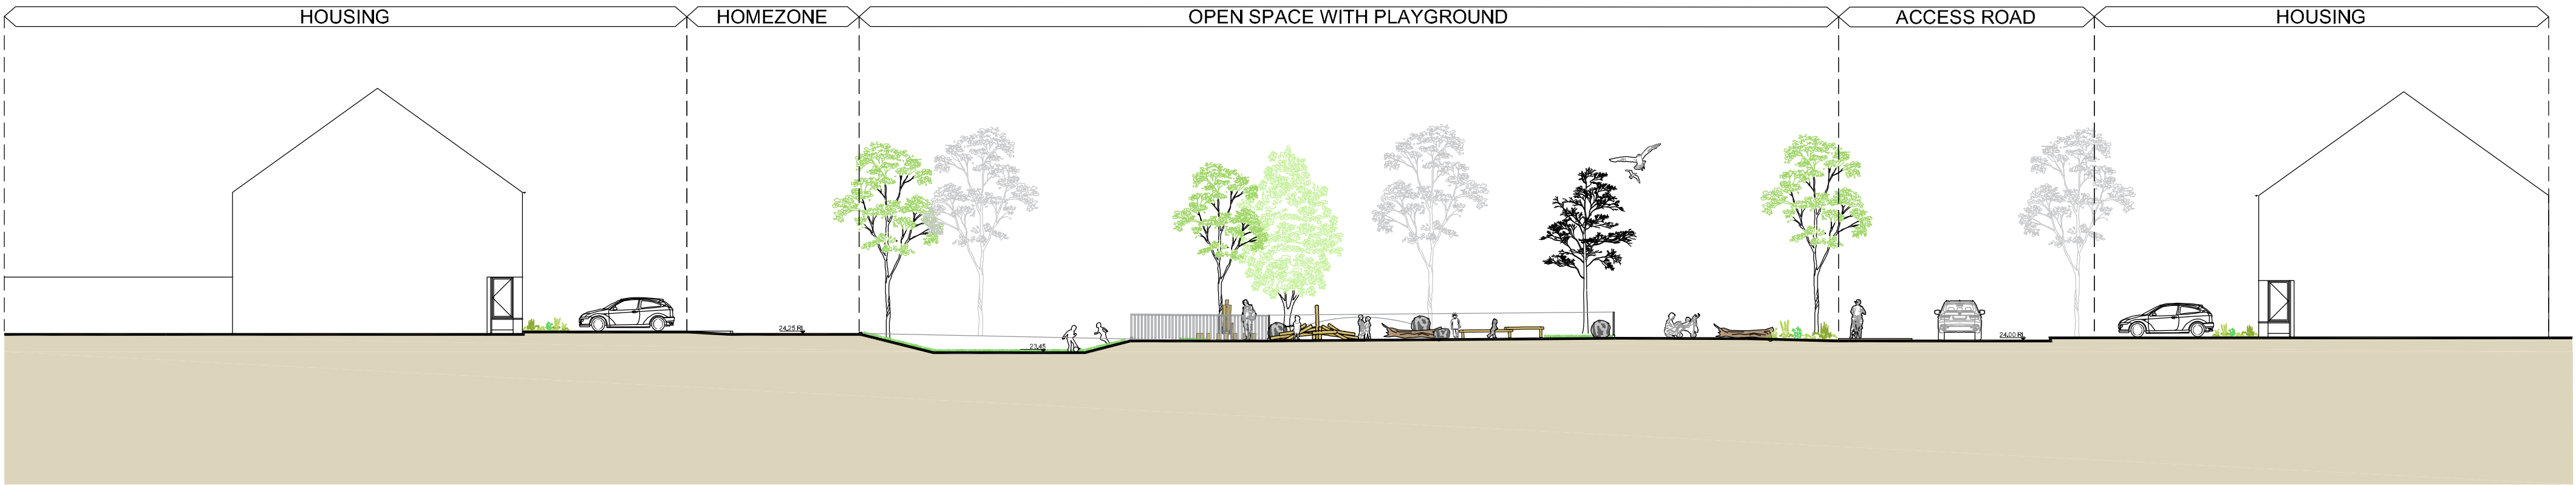


C	01/09/2025	ESB STATION ADDITION
B	13/06/2025	LAYOUT CHANGES
A	04/02/2025	STAGE 2 LRD
REV	DATE	AMENDMENT

CUNNANE STRATTON REYNOLDS
LAND PLANNING & DESIGN

DUBLIN, CORK & GALWAY
GAINSBORO HOUSE, 24 SUFFOLK STREET, DUBLIN 2, D02 KF65
TEL 01 661 0419
EMAIL info@csrlandplan.ie

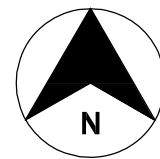

PROJECT: RESIDENTIAL DEVELOPMENT ON THE RATHMULLAN ROAD, DROGHEDA, CO. MEATH	DATE: Jul-25
DRAWING: LANDSCAPE SECTIONS 2	SCALE: 1:200 @A1
	DRAWN: CHECKED: CF LC
	DRAWING NO: 18306B-2-202