




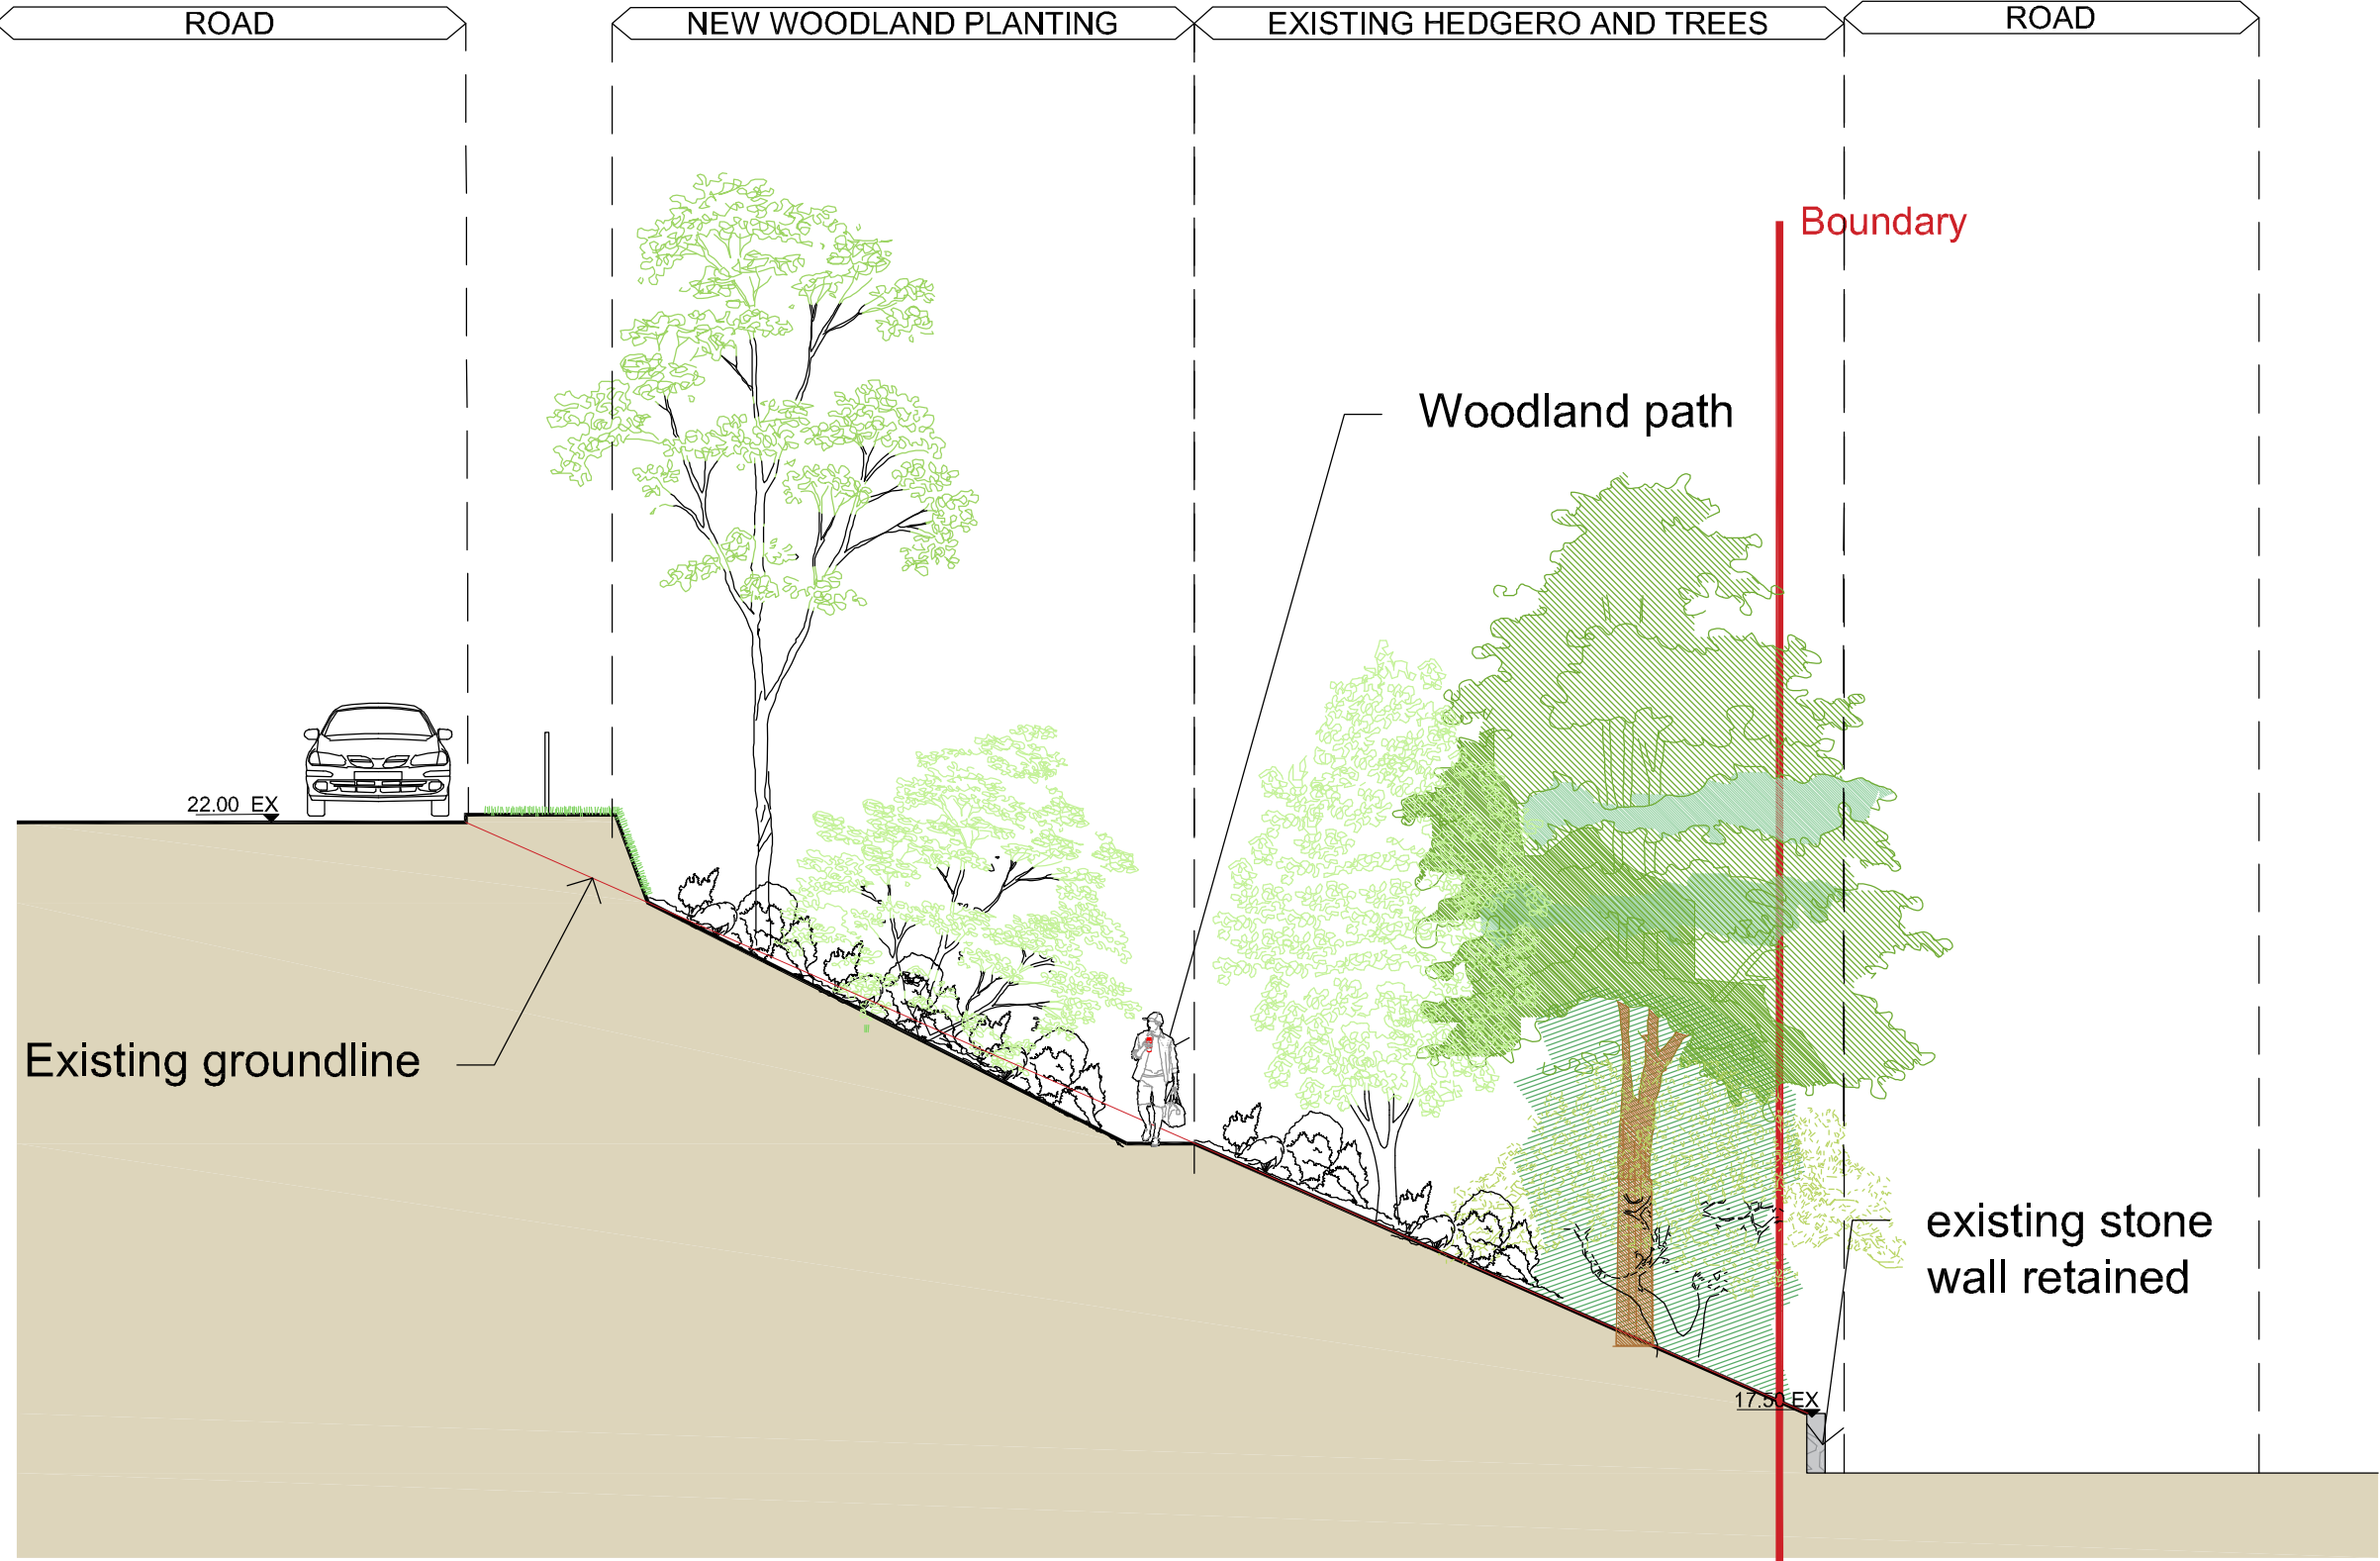


M SECTION
SCALE: 1:100@A1

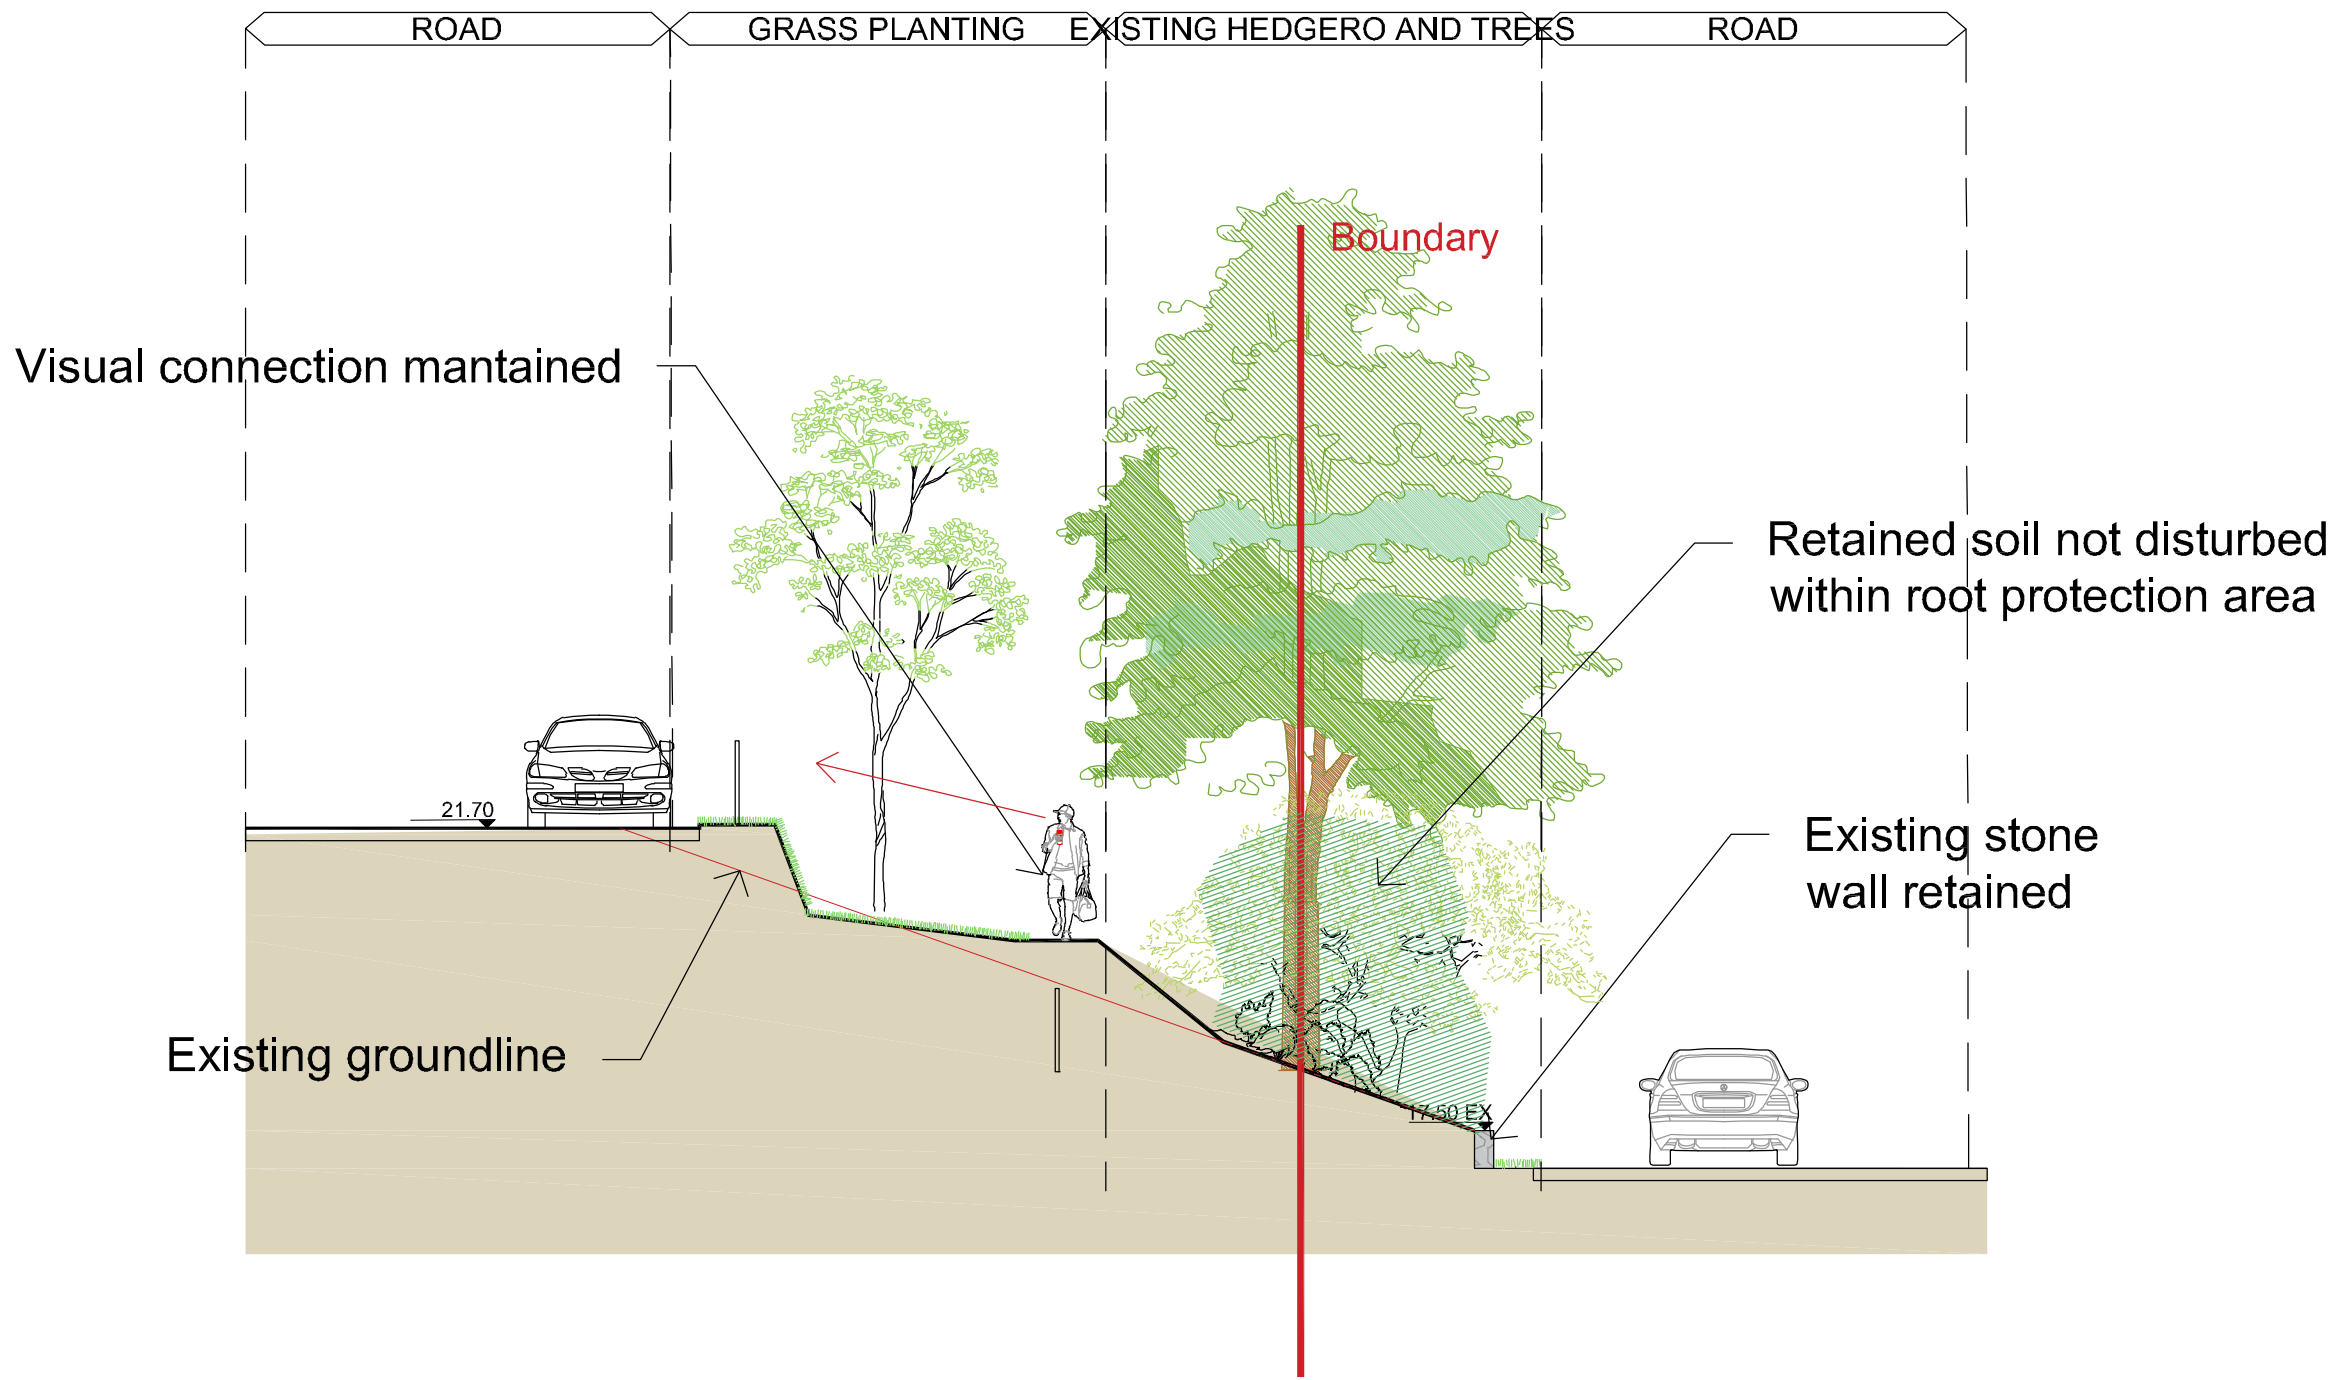


N SECTION
SCALE: 1:100@A1

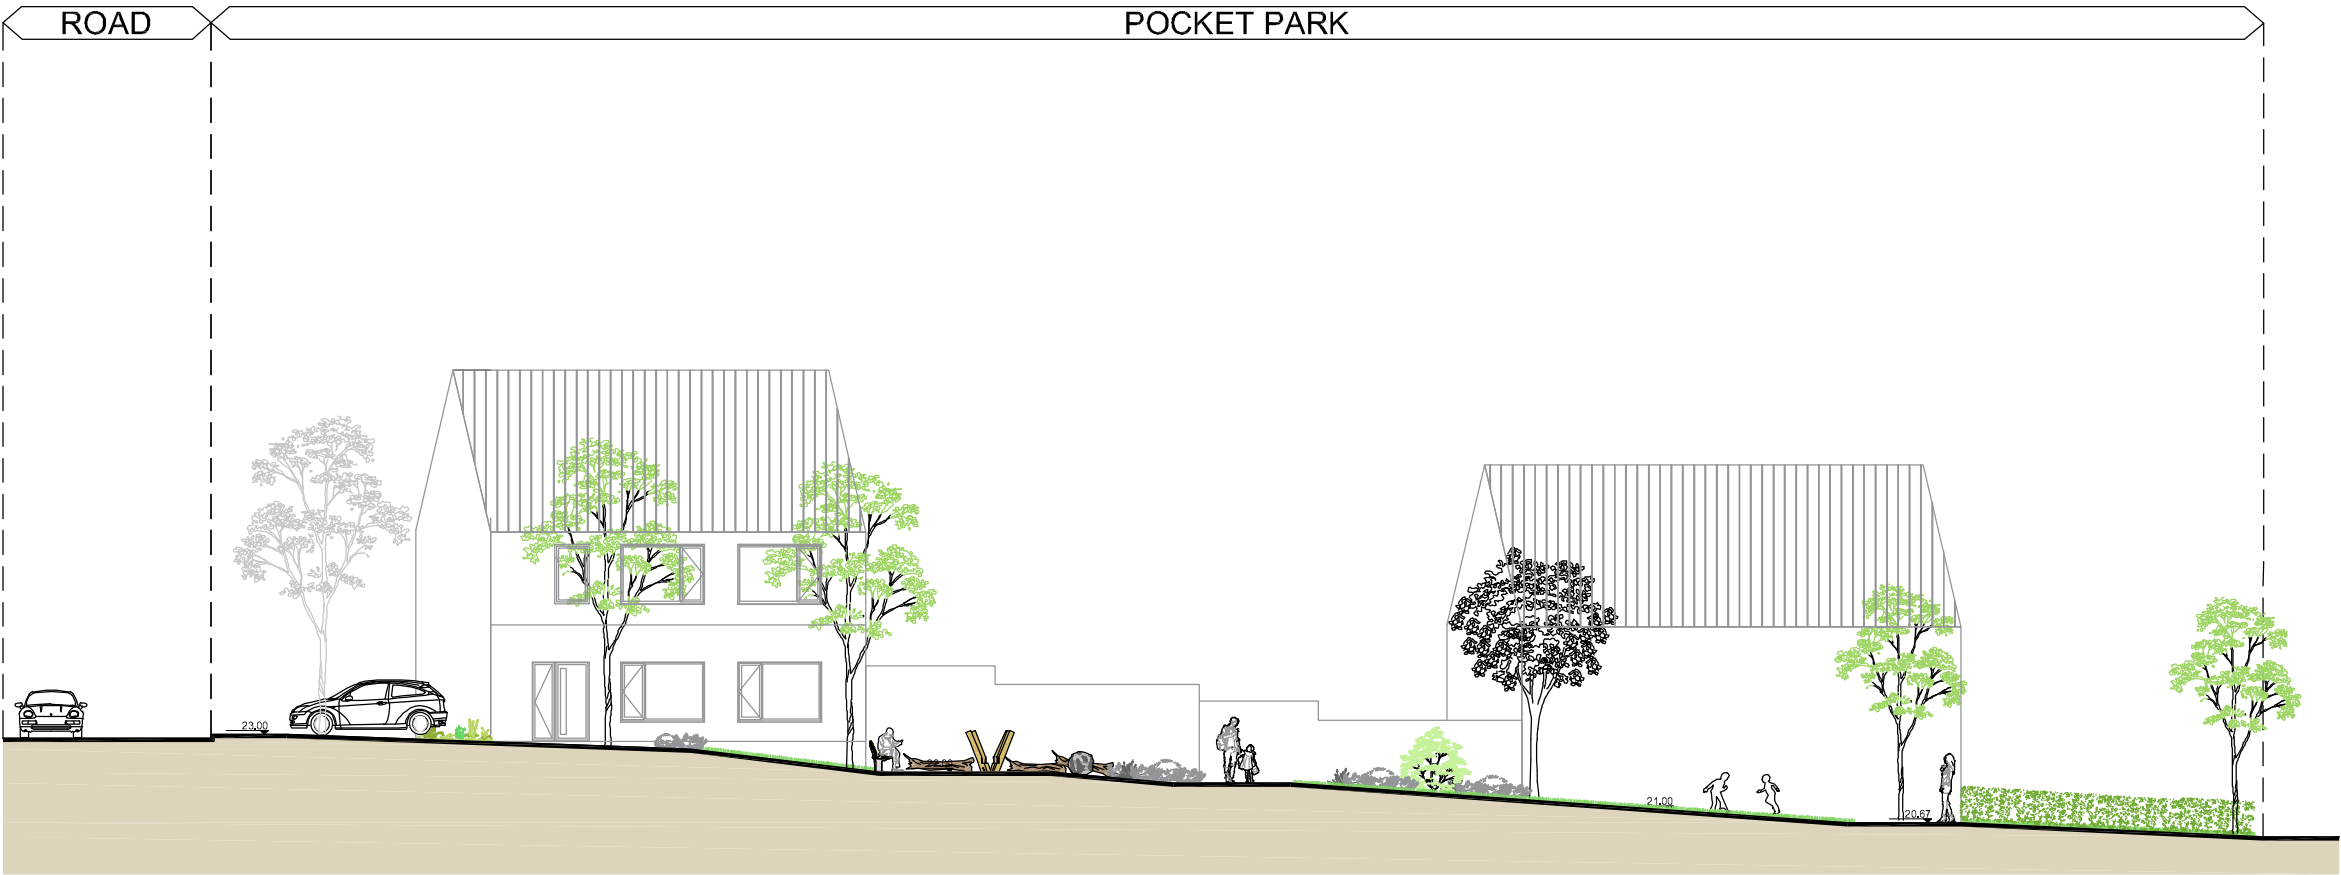

L SECTION
SCALE: 1:200@A1

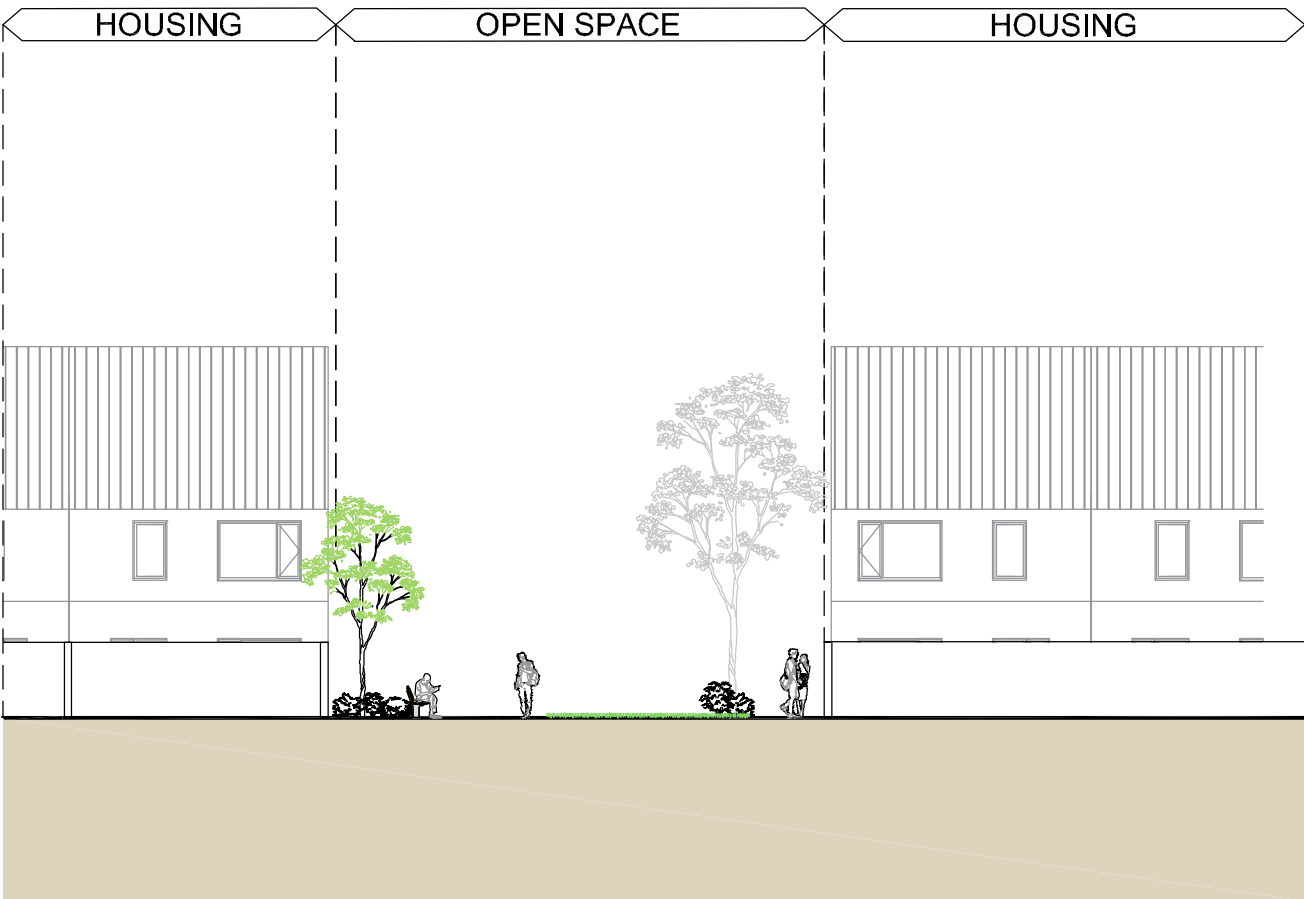

O SECTION
SCALE: 1:200@A1

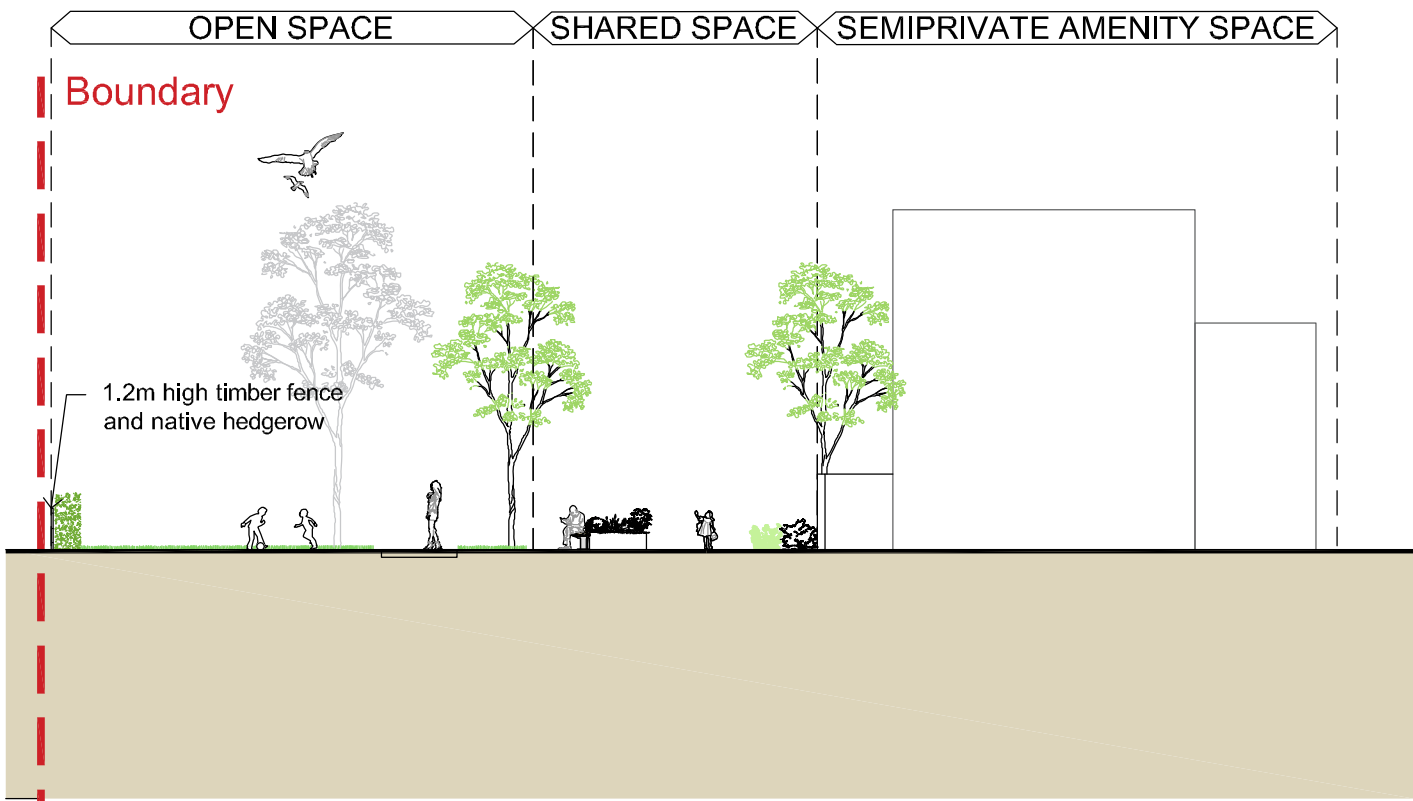

G SECTION
SCALE: 1:200@A1




KEY PLAN - NTS

A	01/09/2025	ESB STATION ADDITION
REV	DATE	AMENDMENT

CUNNANE STRATTON REYNOLDS
LAND PLANNING & DESIGN

DUBLIN, CORK & GALWAY
GAINSBORO HOUSE, 24 SUFFOLK STREET, DUBLIN 2, D02 KF65
TEL 01 661 0419
EMAIL info@csrlandplan.ie

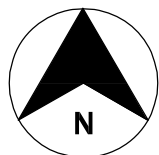

PROJECT: RESIDENTIAL DEVELOPMENT ON THE RATHMULLAN ROAD, DROGHEDA, CO. MEATH	DATE: Sept-25
DRAWING: LANDSCAPE SECTIONS 3	SCALE: 1:200 @A1 / 1:400 @A3
	DRAWN: CHECKED: CF LC
	DRAWING NO: 18306B-2-203