


All Levels Reduced to Malin Head Datum and Irish Grid (I.T.M)

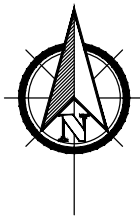

LEGEND:

STREET FURNITURE & SERVICES

- | | | | |
|-------|-------------------------|-----------|--------------------------|
| • AJ | Armstrong Junction | ESB | Line ESB Overhead |
| • BO | Bollard Circle | LUAS | Line LUAS Overhead |
| □ BX | Box | LUAS 9.99 | LUAS Track |
| • BS | Bus Stop | • MH | Manhole Cover |
| — | Change of Surface Line | • MP | Marker Post |
| • ROD | Cycle Logo | • PIPE | Pedestrian Symbol |
| □ EM | Disabled Parking Symbol | • PO | Pipe |
| □ ET | Earthing Rod | • PL | Post |
| □ EB | Eircom Cover | CL 9.99 | Public Lighting Cover |
| • PE | ESAT Cover | — | Road Centreline |
| □ FH | ESB Cover | — | Road Marking Arrow |
| □ CH | ESB Pole | — | Road Marking Line Dashed |
| — | Fire Hydrant Cover | — | Road Marking Line Solid |
| — | Footpath | • RS | Road Marking Text |
| • GS | Gas Cover | • SC | Road Sign |
| — | Gate | • SV | Stop Cock |
| □ G | Gully | • INFO | Stop Valve |
| □ IC | Inspection Cover | • TR | Surface Info |
| CH | Kerb Channel Line | • TL | Traffic Cover |
| — | Kerb Top | | Traffic Light |
| • LP | Lamp Post | | |
| — | Line Eircom Overhead | | |

NATURAL ENVIROMENT

- | | | | |
|---------|----------------|------|-----------------|
| BB | Bottom of Bank | ○ | Sapling |
| — | Contour Major | 9.99 | Spot Level |
| — | Contour Minor | TB | Top of Bank |
| F | Fence | — | Tree |
| FL | Form Line | — | Vegetation Line |
| — | Hedge C/L | — | Water Edge |
| IL 9.99 | Invert Level | | |

BUILT ENVIRONMENT

- | | | | |
|------------|---------------|-------------|-------------------|
| — | Beam Level | □ | Sanitary |
| — | Building | — | Step |
| CL 7.76 | Ceiling Level | • SL 81.25 | Soffit Level |
| — | Door | • TOW 79.34 | Top of Wall Level |
| ±FFL 9.99 | Floor Level | — | Wall Bottom |
| — | Radiator | — | Window Detail |
| • RL 85.43 | Ridge Level | | |

SURVEY INFORMATION

- | | | | |
|---------|-----------|---|----------------|
| N772250 | Grid Line | △ | Survey Station |
|---------|-----------|---|----------------|


ABL
surveyors
Advanced Building & Land Surveyors
26/27 Upper Pembroke St, Dublin 2
Tel: 01 6611 888
Email: info@ablsurveyors.ie
Website: www.ablsurveyors.ie

Job:
Survey at Rathmullen Road, Oldbridge, Drogheda, Co. Meath


Drawing:
Measured Survey 2A - Elevations & Section

Client: David Fitzpatrick	Drawn by: DOB
Scale: 1:100 @ A3	Drawing No.: 102799-05
Survey Date: 01-02-2023	O.S. Sheet:
Revision No.: 1	


ELEVATION 1

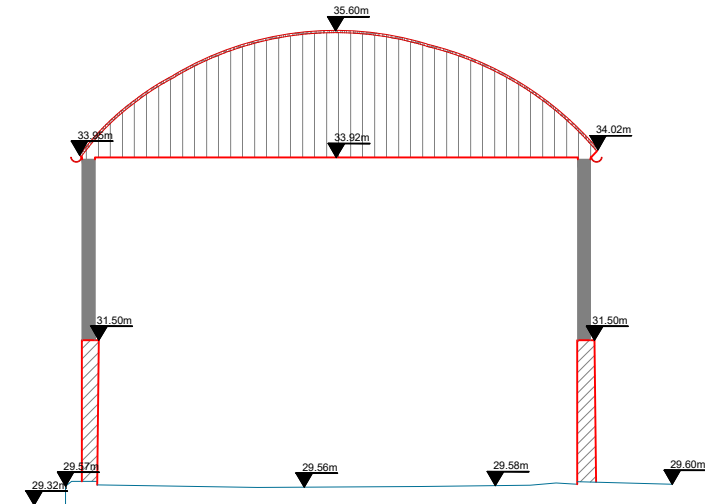


ELEVATION 2

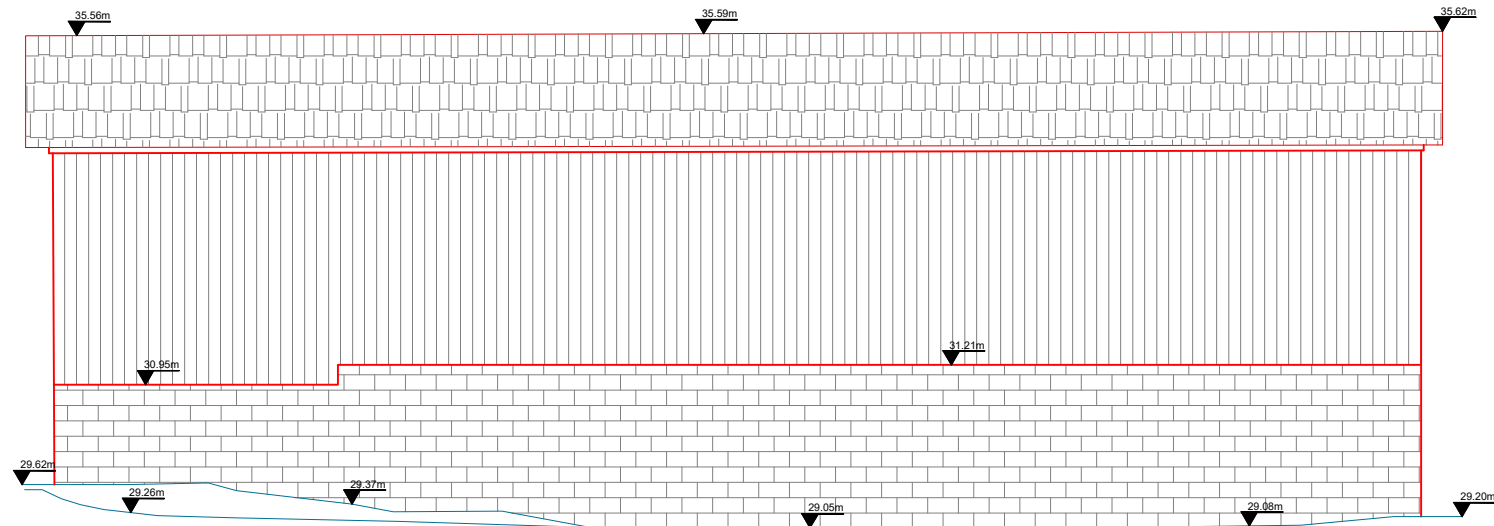

ELEVATION 3

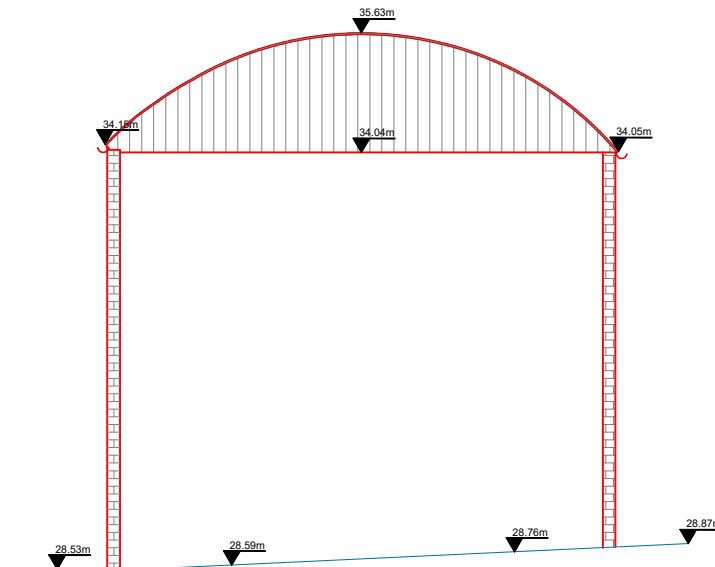

ELEVATION 4

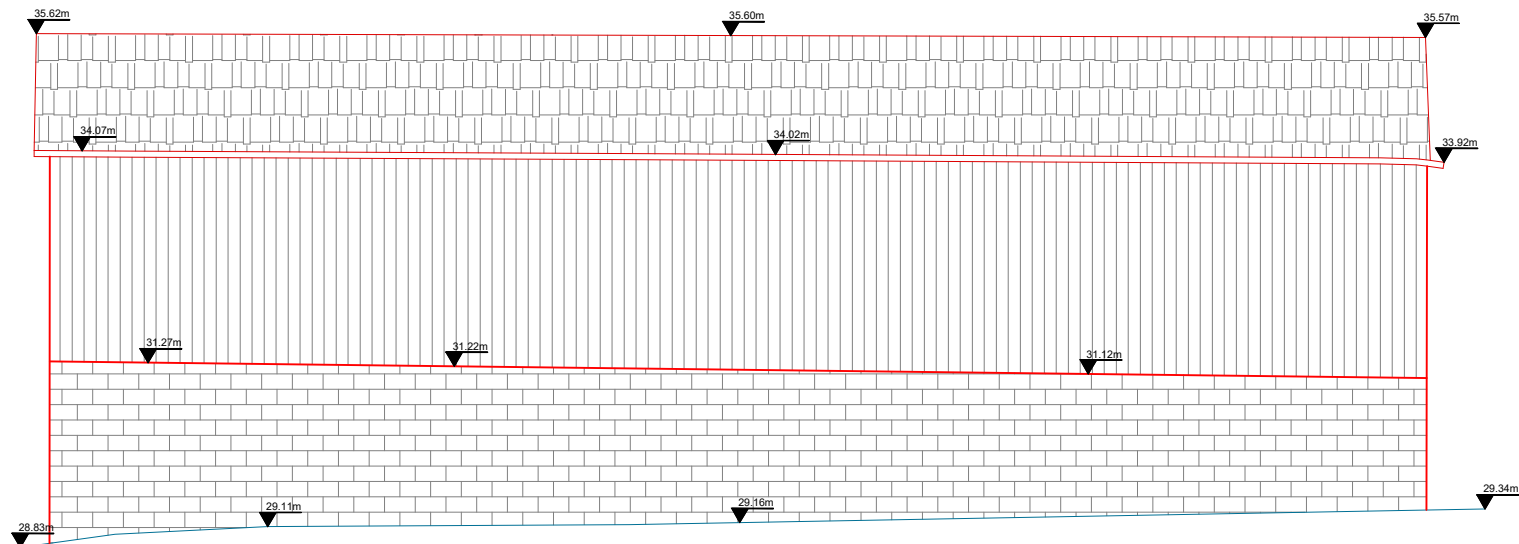

SECTION B-B

