


All Levels Reduced to Malin Head Datum and Irish Grid (I.T.M)

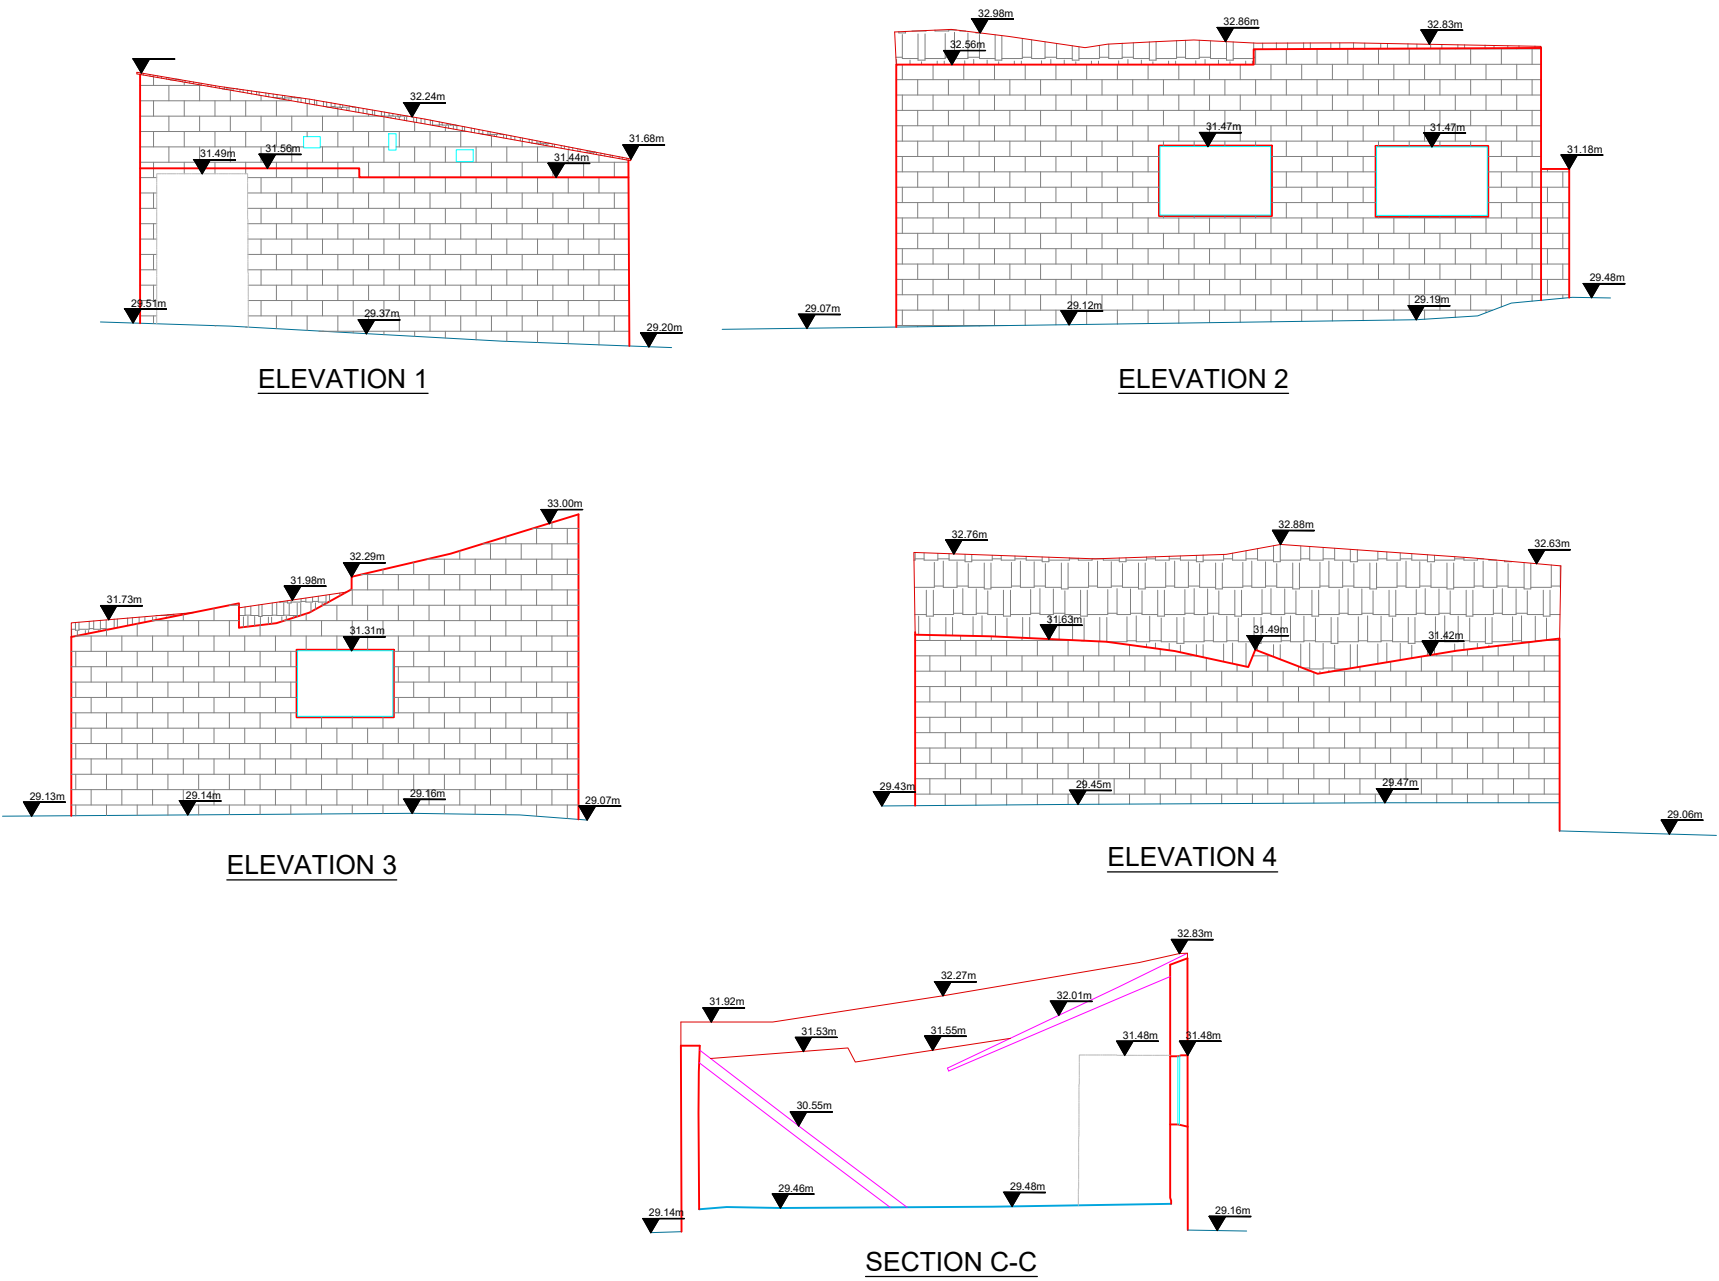

LEGEND:			
STREET FURNITURE & SERVICES			
• AJ	Armstrong Junction	ESB	Line ESB Overhead
• BO	Bollard Circle	LUAS	Line LUAS Overhead
□ BX	Box	LUAS 9.99	LUAS Track
• BS	Bus Stop	• MH	Manhole Cover
—	Change of Surface Line	• MP	Marker Post
• C	Cycle Logo	• PO	Pedestrian Symbol
• ROD	Disabled Parking Symbol	• PIPE	Pipe
□ EM	Earthling Rod	• PO	Post
□ ET	Eircom Cover	□ PL	Public Lighting Cover
□ EB	ESAT Cover	CL 9.99	Road Centreline
• PE	ESB Pole	—	Road Marking Arrow
• FH	Fire Hydrant Cover	—	Road Marking Line Dashed
FP	Footpath	—	Road Marking Line Solid
• GS	Gas Cover	• RS	Road Marking Text
—	Gate	• SC	Road Sign
□ G	Gully	• SV	Stop Cock
□ IC	Inspection Cover	• INFO	Stop Valve
CH	Kerb Channel Line	• TR	Surface Info
—	Kerb Top	• TL	Traffic Cover
• LP	Lamp Post		Traffic Light
— EIR	Line Eircom Overhead		
NATURAL ENVIROMENT			
BB	Bottom of Bank	9.99	Sapling
—	Contour Major	—	Spot Level
—	Contour Minor	TB	Top of Bank
F	Fence	—	Tree
FL	Form Line	—	Vegetation Line
—	Hedge C/L	—	Water Edge
IL 9.99	Invert Level		
BUILT ENVIRONMENT			
—	Beam Level	□	Sanitary
—	Building	ST	Step
—	Ceiling Level	• SL 81.25	Soffit Level
—	Door	• TOW 79.34	Top of Wall Level
— FFL 9.99	Floor Level	—	Wall Bottom
— RAD	Radiator	—	Window Detail
— RL 85.43	Ridge Level		
SURVEY INFORMATION			
N772250	Grid Line	△	Survey Station

ABL

surveyors

Advanced Building & Land Surveyors

26/27 Upper Pembroke St, Dublin 2

Tel: 01 6611 888

Email: info@ablsurveyors.ie

Website: www.ablsurveyors.ie

Job:
Survey at Rathmullen Road, Oldbridge, Drogheda, Co. Meath

Drawing:
Measured Survey 2B - Elevations & Section

Client:
David Fitzpatrick

Scale:
1:100 @ A3

Survey Date:
01-02-2023

Revision No.:
1

Drawn by:
DOB

Drawing No.:
102799-07

O.S. Sheet: