




All Levels Reduced to Malin Head Datum and Irish Grid (I.T.M)

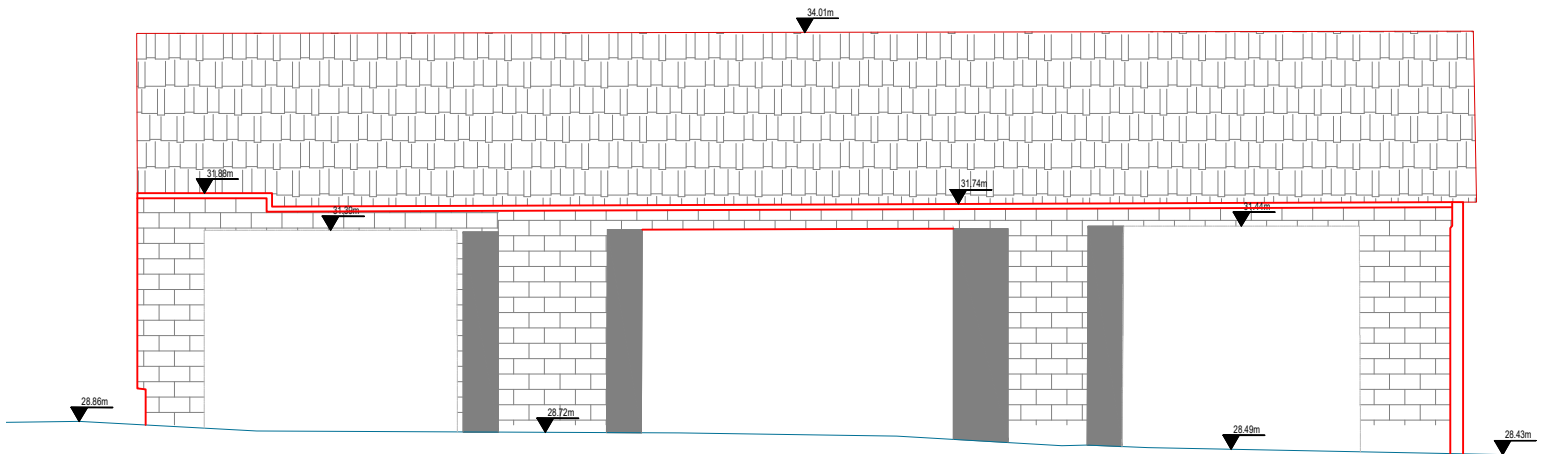


ELEVATION 1

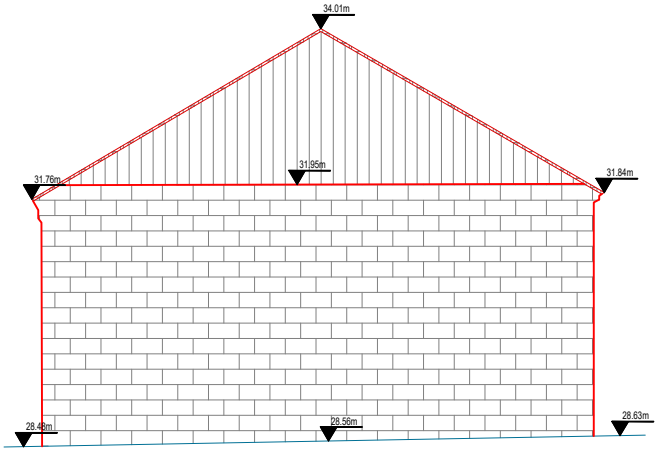


ELEVATION 2

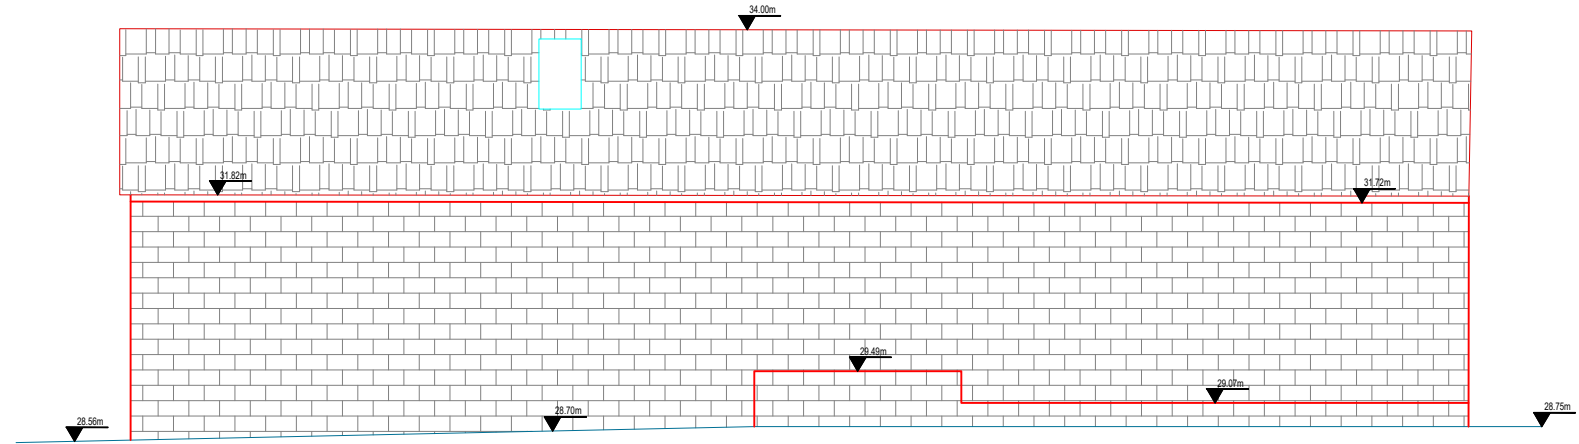

ELEVATION 3

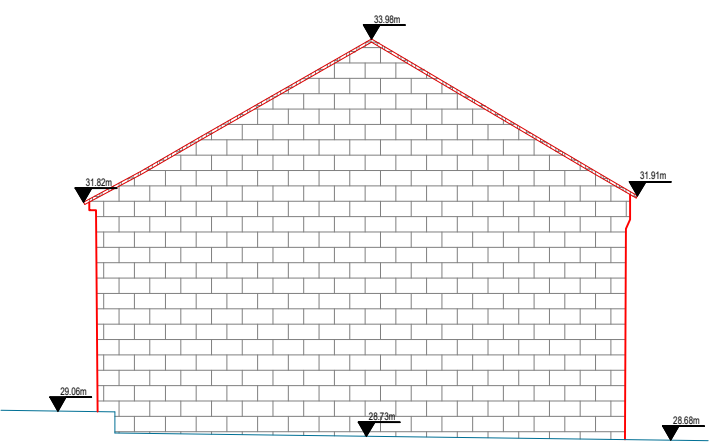

ELEVATION 4

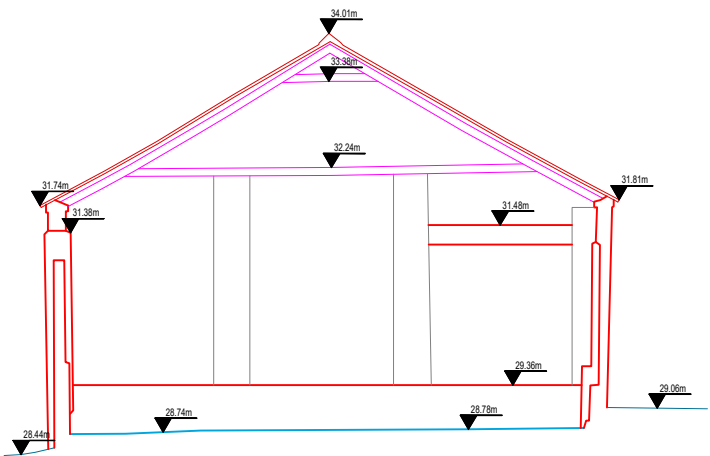

SECTION D-D

LEGEND:			
STREET FURNITURE & SERVICES			
• AJ	Armstrong Junction	ESB	Line ESB Overhead
• BO	Bollard Circle	LUAS	Line LUAS Overhead
• BX	Box	LUAS 9.99	LUAS Track
• BS	Bus Stop	• MH	Manhole Cover
—	Change of Surface Line	• MP	Marker Post
• ROD	Cycle Logo	• PIPE	Pedestrian Symbol
• EM	Disabled Parking Symbol	• PO	Pipe
• ET	Earthing Rod	• PL	Post
• EB	Eircom Cover	CL 9.99	Public Lighting Cover
• PE	ESAT Cover	—	Road Centreline
• CH	ESB Pole	—	Road Marking Arrow
FP	Fire Hydrant Cover	—	Road Marking Line Dashed
• GS	Footpath	—	Road Marking Line Solid
• G	Gas Cover	• RS	Road Marking Text
• I	Gate	• SC	Road Sign
• IC	Gully	• SV	Stop Cock
CH	Inspection Cover	• INFO	Stop Valve
—	Kerb Channel Line	• TR	Surface Info
—	Kerb Top	• TL	Traffic Cover
• LP	Lamp Post		Traffic Light
—	Line Eircom Overhead		
NATURAL ENVIROMENT			
BB	Bottom of Bank	9.99	Sapling
—	Contour Major	—	Spot Level
—	Contour Minor	—	Top of Bank
F	Fence	—	Tree
FL	Form Line	—	Vegetation Line
IL 9.99	Hedge C/L	—	Water Edge
—	Invert Level		
BUILT ENVIRONMENT			
—	Beam Level	—	Sanitary
—	Building	—	Step
—	Ceiling Level	—	Soffit Level
—	Door	—	Top of Wall Level
—	Floor Level	—	Wall Bottom
—	Radiator	—	Window Detail
—	Ridge Level		
SURVEY INFORMATION			
—	Grid Line	—	Survey Station

ABL

surveyors

Advanced Building & Land Surveyors

26/27 Upper Pembroke St, Dublin 2

Tel: 01 6611 888

Email: info@ablsurveyors.ie

Website: www.ablsurveyors.ie

Job:
Survey at Rathmullen Road, Oldbridge, Drogheda, Co. Meath

Drawing:
Measured Survey 2C - Elevations & Section

Client:
David Fitzpatrick

Scale:
1:100 @ A3

Survey Date:
01-02-2023

Revision No.:
1

Drawn by:
DOB

Drawing No.:
102799-09

O.S. Sheet: