


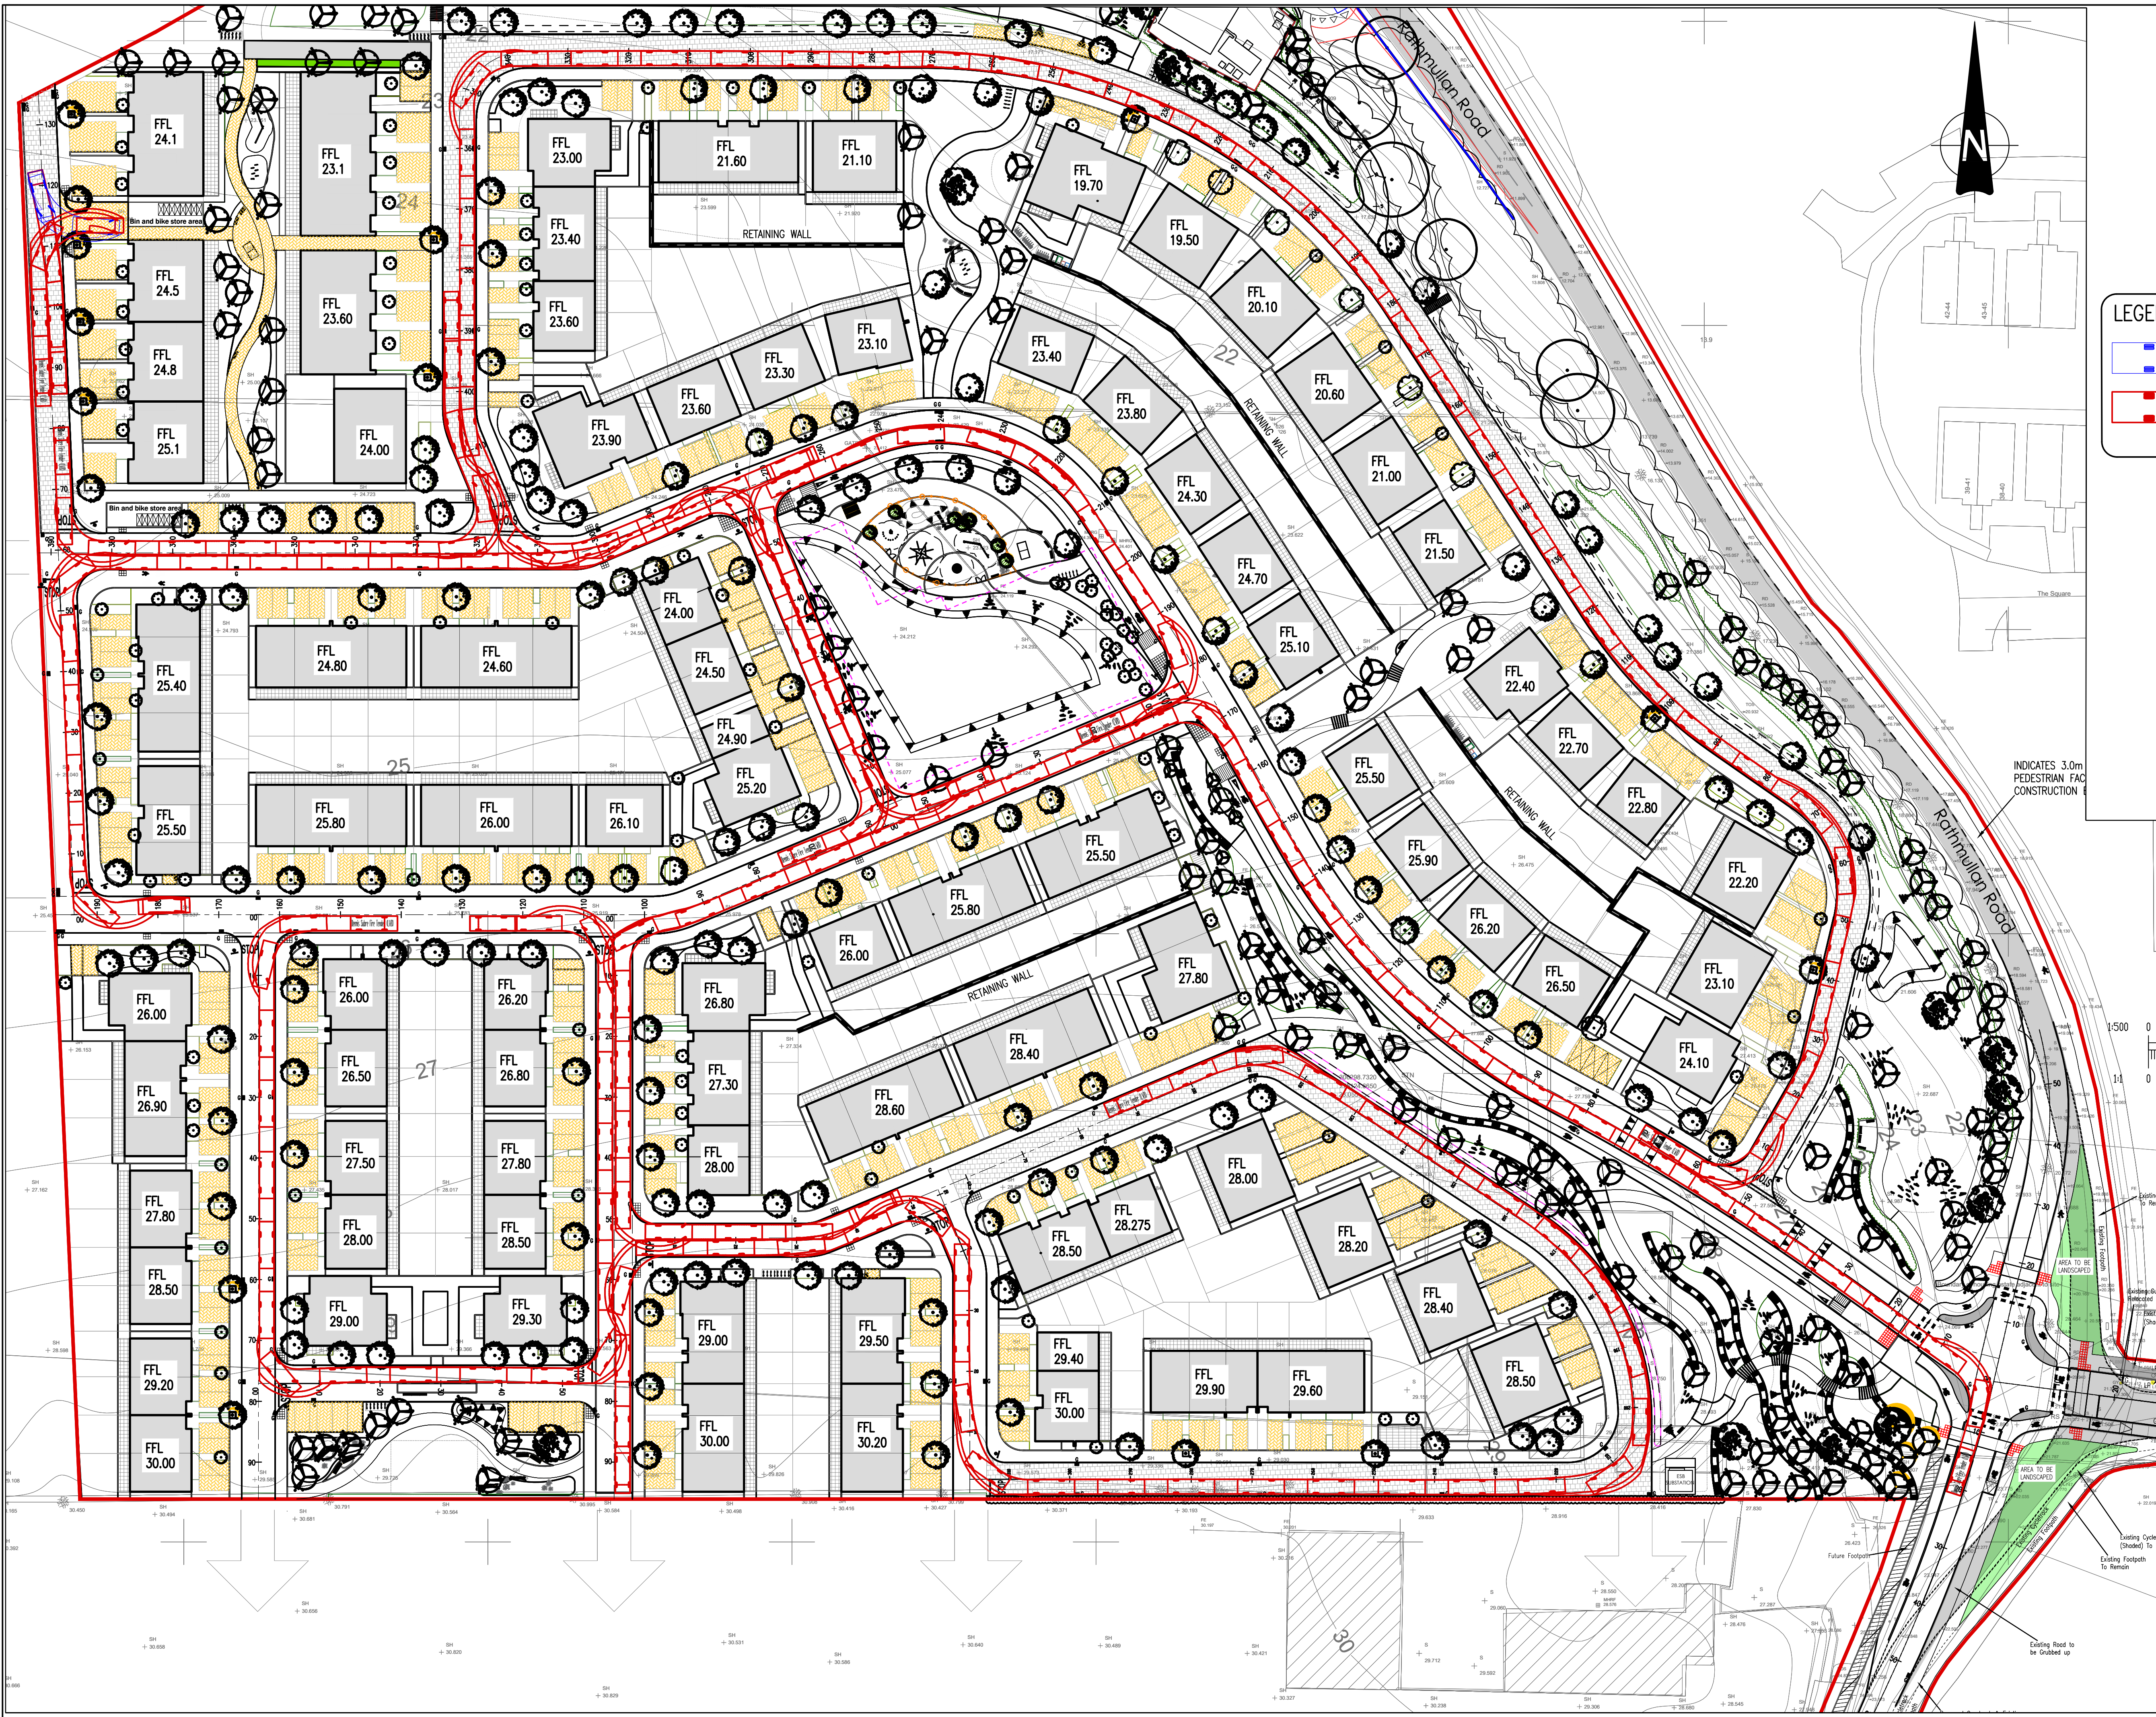

This drawing should not be scaled. Dimensions to be verified on site.  
Any discrepancies should be referred to the Engineer prior to work being put in hand.  
This drawing is the property of Waterman Moylan Consulting Engineers Limited and is  
issued on the condition that it is not copied, reproduced, retained or disclosed to any unauthorized person, either  
wholly or in part without the consent in writing of  
Waterman Moylan Consulting Engineers Limited  
Block S East Point Business Park, Dublin D03 H3F4 Ireland  
1-353 1 664 8900.

NOTES:

- DO NOT SCALE. USE FIGURED DIMENSIONS ONLY.
- THIS DRAWING IS TO BE READ IN CONJUNCTION WITH ALL OTHER RELEVANT ARCHITECTURAL AND ENGINEERING DRAWINGS.

**LEGEND:**

REVERSING MOVEMENTS

FORWARD MOVEMENTS

7.7

Dennis Sabre Fire Tender (LWB)

Overall Length 7.700m  
Overall Width 2.412m  
Overall Body Height 2.397m  
Min Body Ground Clearance 0.367m  
Track Width 2.380m  
Lock-to-lock time 5.0/5s  
Curb to Curb turning Radius 7.400m

Dennis Sabre Fire tender (LWB)

**REFUSE VEHICLE PROFILE**

N.T.S

INDICATES 3.0m PEDESTRIAN FAC CONSTRUCTION

Rathmullan Road

OSi **Ordnance Survey** Ireland

Ordnance Survey Ireland Licence  
No. EN 0006025 © Ordnance Survey  
Ireland/Government of Ireland.

1:500 0 10.0 20.0 30.0 40.0 50.0m

0 10 20 30 40 50 60 70 80 90 100

|            |          |                |    |     |
|------------|----------|----------------|----|-----|
| A          | 13/06/25 | LAYOUT UPDATES | LS | BG  |
| Rev        | Date     | Description    | By | Chk |
| Amendments |          |                |    |     |

PROPOSED RESIDENTIAL DEVELOPMENT  
RATHMULLAN  
DROGHEDA

TITLE  
AUTOTRACK SWEEP PATH ANALYSIS  
FIRE TENDER

Client  
EARLSFORT DEVELOPMENTS DROGHEDA LIMITED

**waterman moylan**

BLOCK S, EASTPOINT BUSINESS PARK, ALFIE BYRNE ROAD,  
DUBLIN D03 H3F4 IRELAND. Tel: (01) 664 8900  
Email: info@waterman-moylan.ie www.waterman-moylan.ie

Status  
**LRD PLANNING - STAGE 3**

|                                      |            |          |           |              |               |
|--------------------------------------|------------|----------|-----------|--------------|---------------|
| Designed By                          | LS         | Approved | JG        | Waterman Ref | 18-014        |
| Drawn By                             | VU         | Date     | FEB. 2025 | AS SHOWN @A1 |               |
| Project                              | Originator | Volume   | Level     | Type         | Role - Number |
| RAT - WMX - PH2 - 00 - DR - C - P414 |            |          |           |              | A             |