
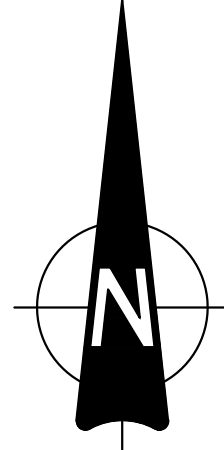


BASE AREA=592.03m²
AL VQL
VIDED=197.23m³
E LEVEL@15.5m

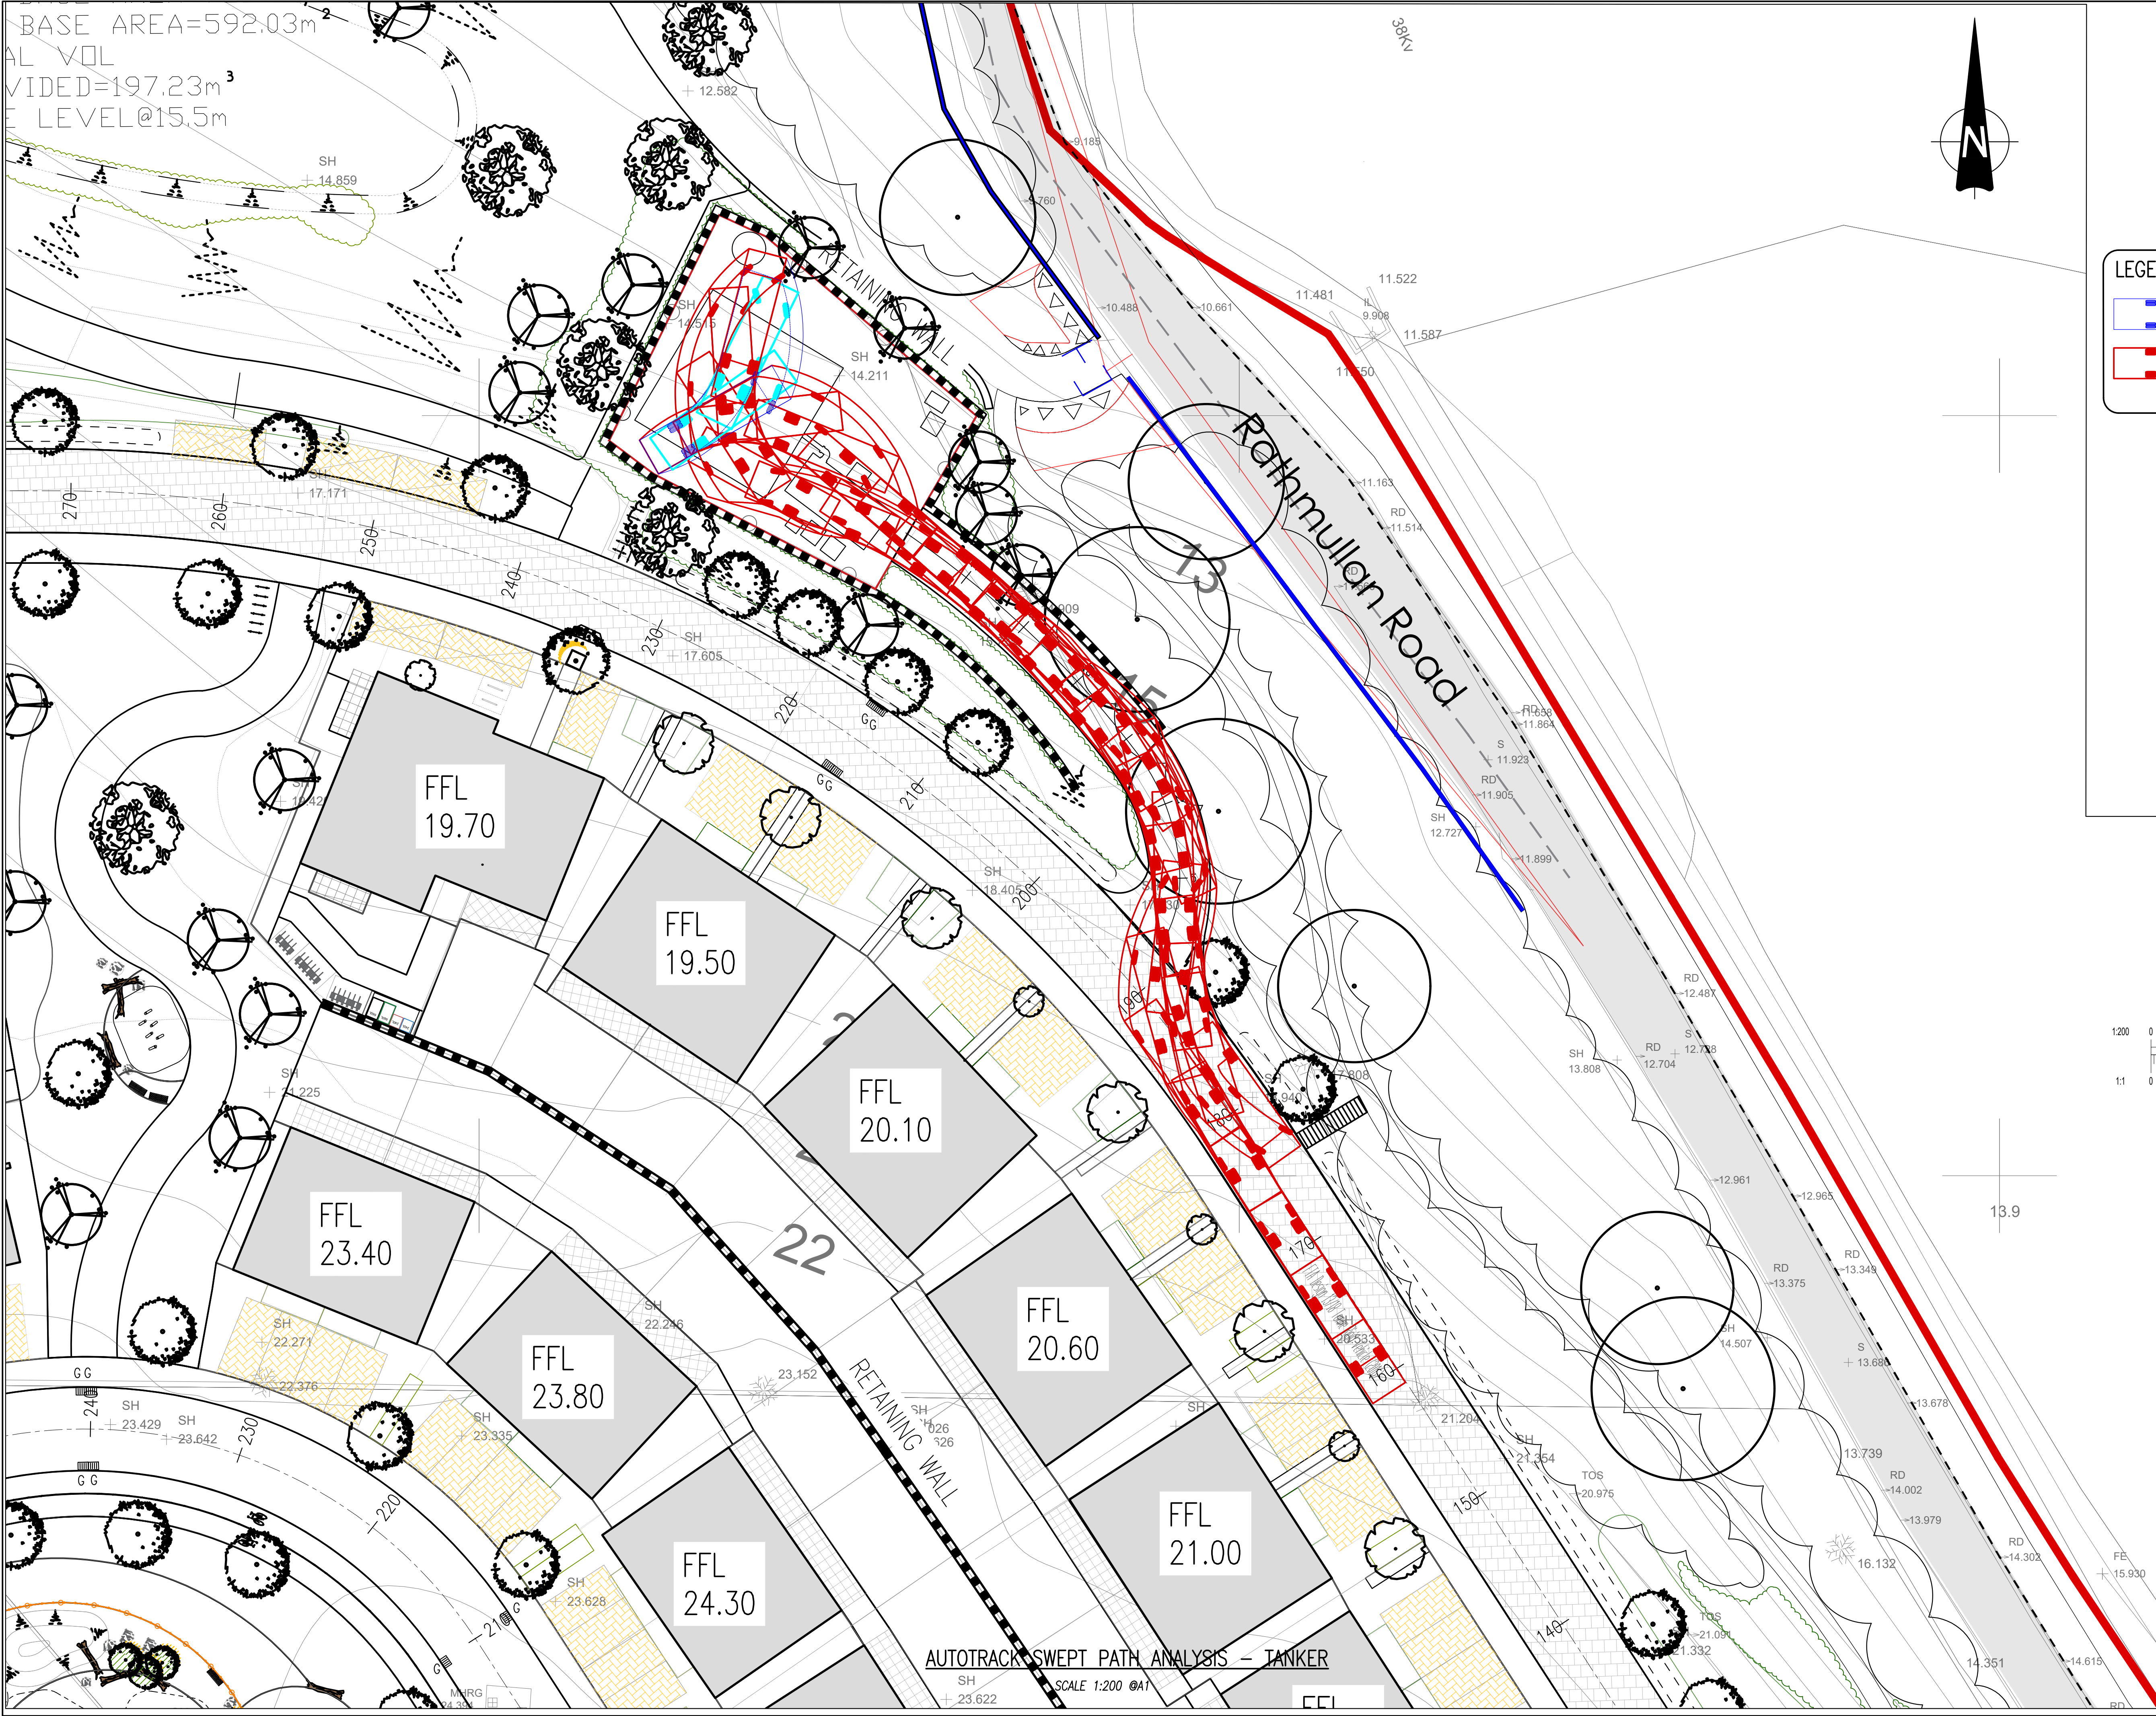


This drawing should not be scaled. Dimensions to be verified on site.
Any discrepancies should be referred to the Engineer prior to work being put in hand.
This drawing is the property of Waterman Moylan Consulting Engineers Limited and is
issued on the condition that it is not copied, reproduced, retained or disclosed to any unauthorized person, either
wholly or in part without the consent in writing of
Waterman Moylan Consulting Engineers Limited
Block S East Point Business Park, Dublin D03 H3F4 Ireland
1-353 1 664 8900.

- NOTES:
1. DO NOT SCALE. USE FIGURED DIMENSIONS ONLY.
 2. THIS DRAWING IS TO BE READ IN CONJUNCTION WITH ALL OTHER RELEVANT ARCHITECTURAL AND ENGINEERING DRAWINGS.


LEGEND:

 REVERSING MOVEMENTS

 FORWARD MOVEMENTS

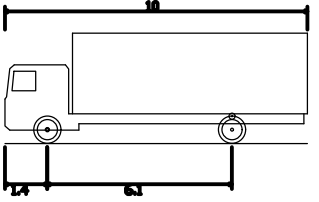

FTA Design 13/18 Tonne Rigid Vehicle (2016)
Overall Length 10.00m
Overall Width 2.55m
Overall Body Height 3.20m
Min Body Ground Clearance 1.17m
Truck Wheel 3.00m
Lock-to-lock time 3.00s
Curb to curb Turning Radius 11.00m

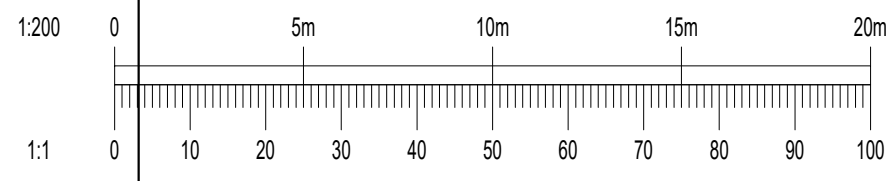

Rev	Date	Description	By	Chk
-----	------	-------------	----	-----

Project
**PROPOSED RESIDENTIAL DEVELOPMENT
RATHMULLAN
DROGHEDA**

Title
**AUTOTRACK SWEEP PATH ANALYSIS
TANKER**

Client
EARLSFORT DEVELOPMENTS DROGHEDA LIMITED



Block S, Eastpoint Business Park, Alfie Byrne Road,
Dublin D03 H3F4 Ireland. Tel: (01) 664 8900
Email: info@waterman-moylan.ie www.waterman-moylan.ie

Status
LRD PLANNING - STAGE 3

Designed By	LS	Approved	BG	Waterman Ref	18-014
Drawn By	VU	Date	JULY 2025	Scales @ A1	1:200@A1

Project	Originator	Volume	Level	Type	Role	Number	Revision
RAT - WMX - PH2 - 00 - DR - C - P415							

AUTOTRACK SWEEP PATH ANALYSIS - TANKER

SCALE 1:200 @A1

Drawing Location: N:\Projects\1816-G-04 - Rathmullan Drogheda SHD Planning Application\Drawings\Waterman Moylan\Civil\Planning 2025\RAT-WMX-PH2-00-DR-C-P415 - Autotrack Swept Path Analysis - Tanker.dwg
Date: Sep 01, 2025 9:16 am