



This drawing should not be scaled. Dimensions to be verified on site.
Any discrepancies should be referred to the Engineer prior to work being put in hand.
This drawing is the property of Waterman Moylan Consulting Engineers Limited and is issued on the condition that it is not copied, reproduced, retained or disclosed to any unauthorized person, either wholly or in part without the consent in writing of
Waterman Moylan Consulting Engineers Limited
Block S East Point Business Park, Dublin D03 H3F4 Ireland
t +353 1 664 8900

NOTES:

1. DO NOT SCALE. USE FIGURED DIMENSIONS ONLY.
2. THIS DRAWING IS TO BE READ IN CONJUNCTION WITH ALL OTHER RELEVANT ARCHITECTURAL AND ENGINEERING DRAWINGS.

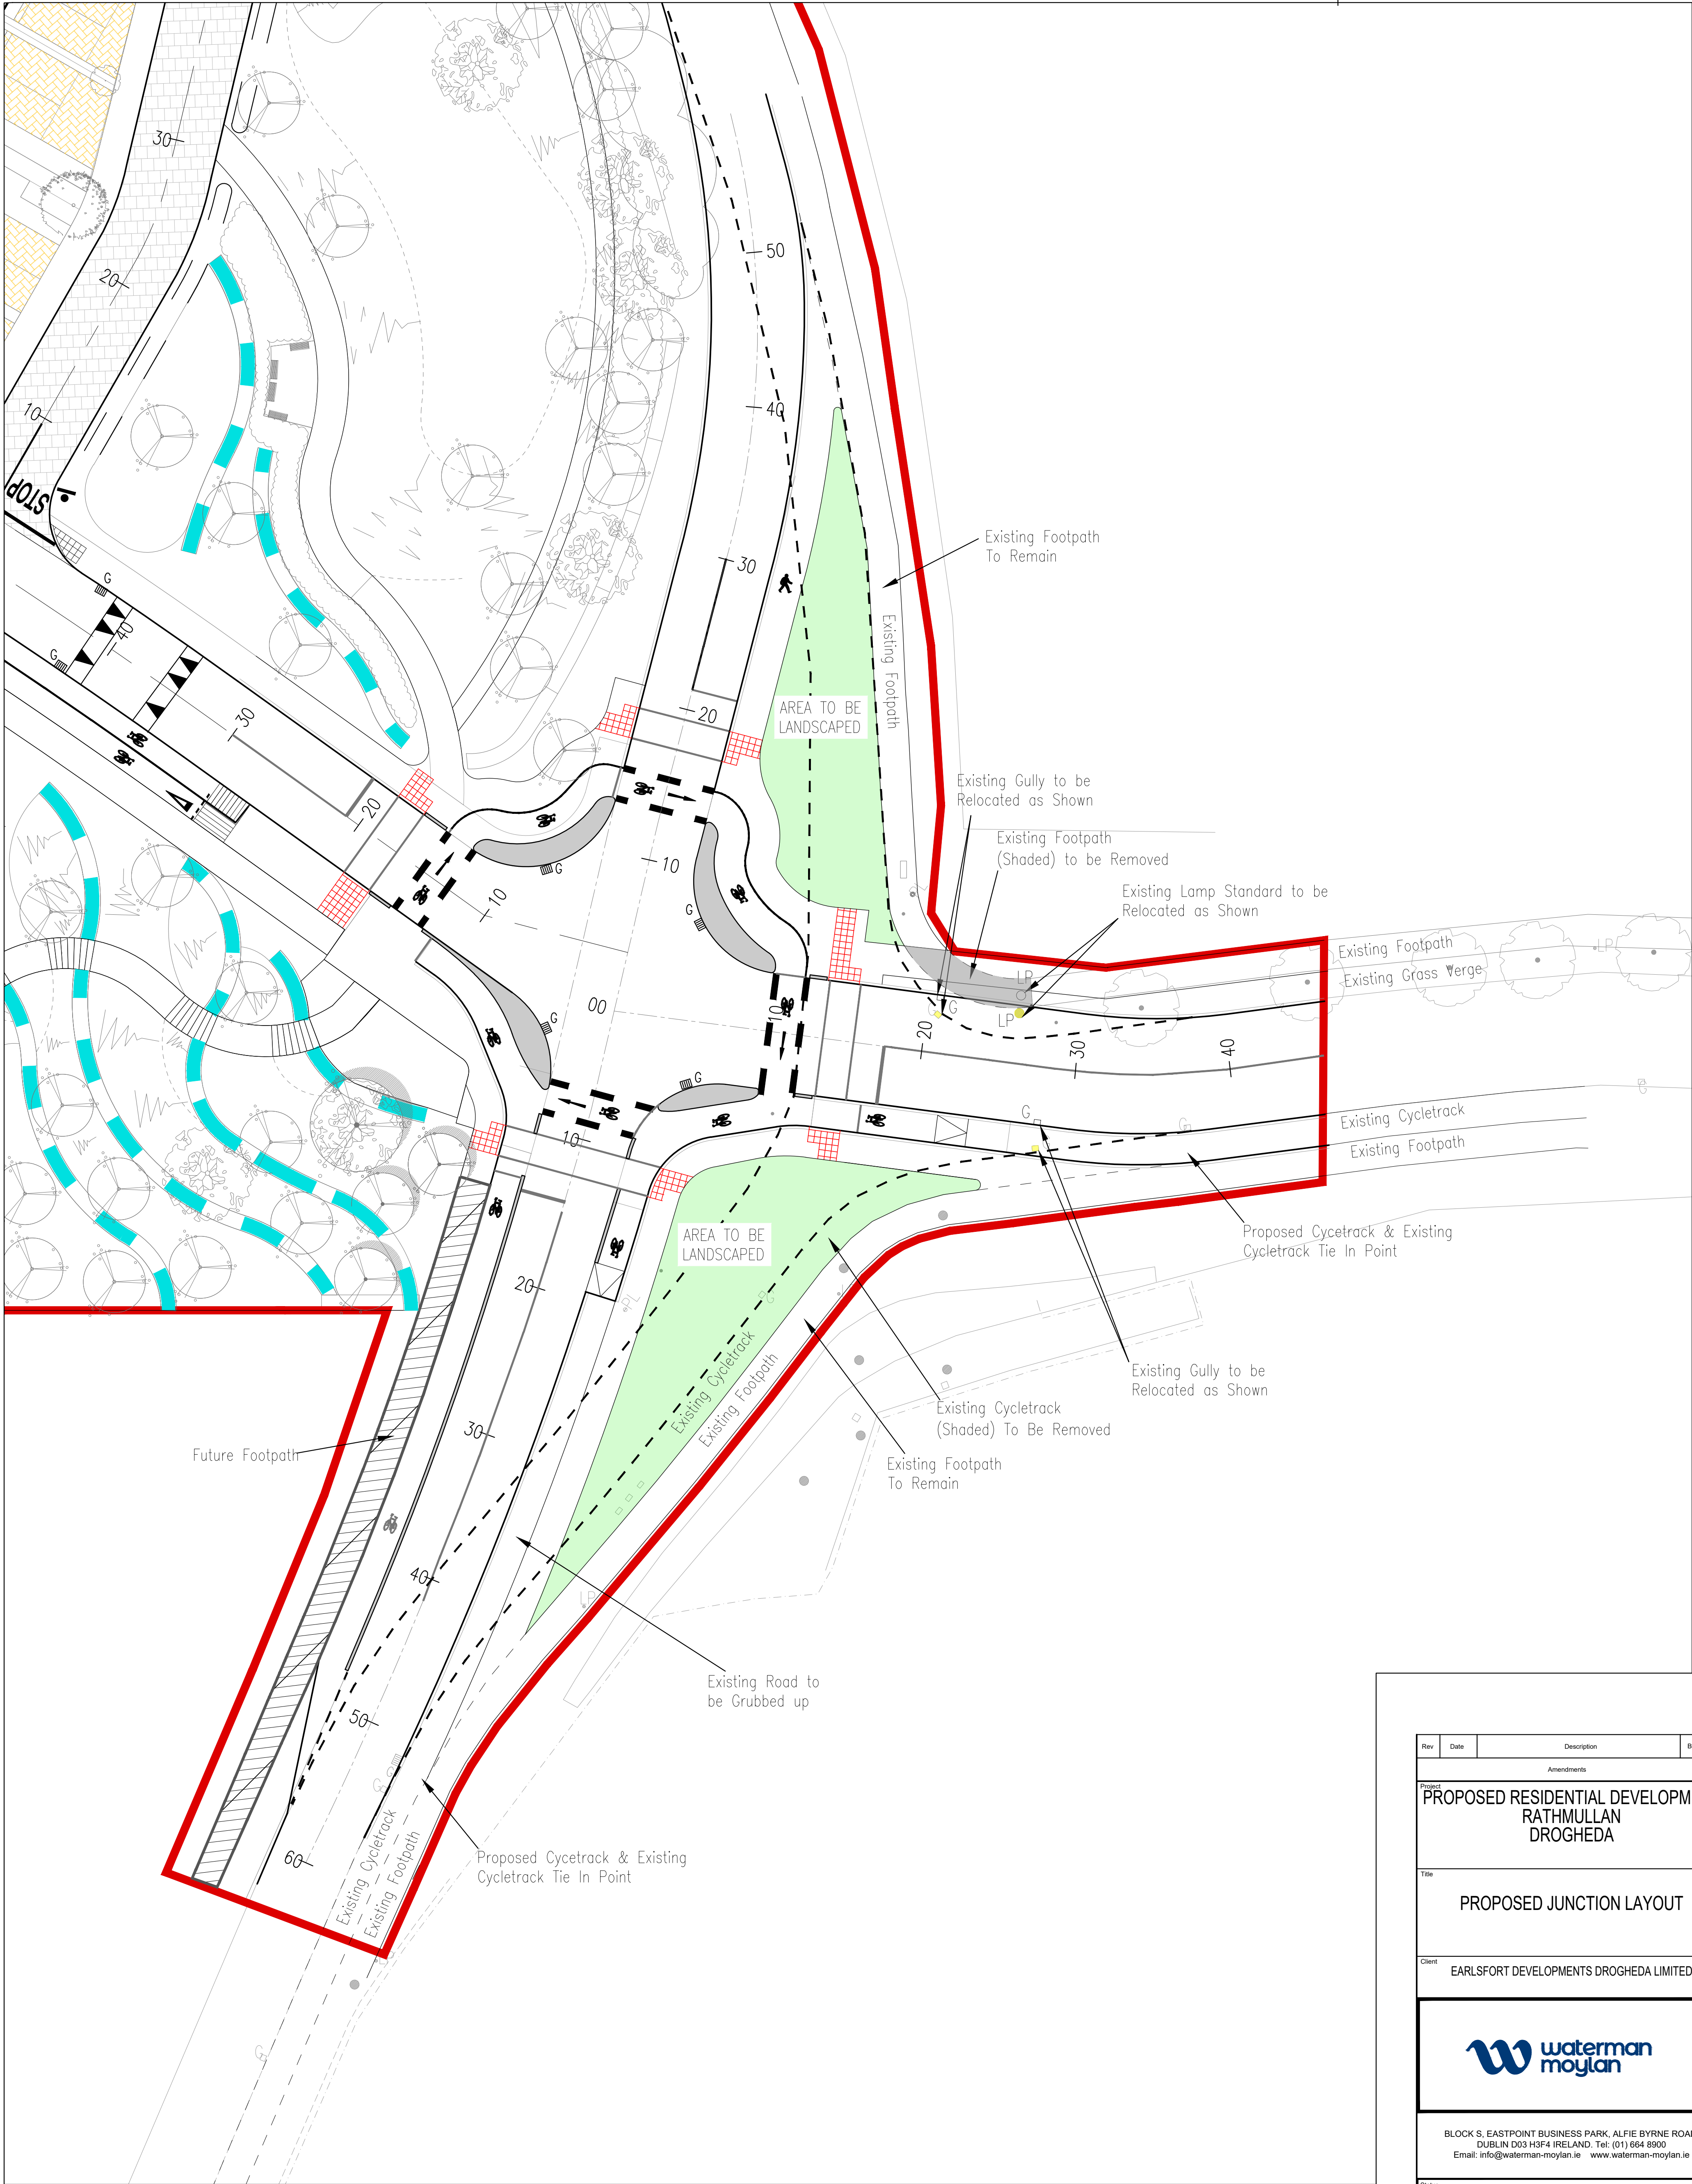

PROPOSED JUNCTION LAYOUT
SCALE 1:200 @A1

Rev	Date	Description	By	Chk
Amendments				
Project				
PROPOSED RESIDENTIAL DEVELOPMENT RATHMULLAN DROGHEDA				
Title				
PROPOSED JUNCTION LAYOUT				
Client				
EARLSFORT DEVELOPMENTS DROGHEDA LIMITED				
<div> waterman moylan</div>				
BLOCK S, EASTPOINT BUSINESS PARK, ALFIE BYRNE ROAD, DUBLIN D03 H3F4 IRELAND. Tel: (01) 664 8900 Email: info@waterman-moylan.ie www.waterman-moylan.ie				
Status				
LRD PLANNING - STAGE 3				
Designed By		Approved		Waterman Ref
JG		JG		18-014
Drawn By		Date		Scales @ A1
SH		MAY.2025		AS SHOWN
Project - Originator - Volume - Level - Type - Role - Number				Revision
RAT - WMX - PH2-00 -DR- C -P416				-