



NOTES:

- DO NOT SCALE. USE FIGURED DIMENSIONS ONLY.
- THIS DRAWING IS TO BE READ IN CONJUNCTION WITH ALL OTHER RELEVANT ARCHITECTURAL AND ENGINEERING DRAWINGS.

LEGEND ROADS

	PROPOSED 125mm KERB
	CENTER LINE WITH CHAINAGE
	RETAINING WALL
	PROPOSED ROAD LEVEL
	PROPOSED FINISH FLOOR LEVEL
	PROPOSED GULLY
	PROPOSED PERMEABLE PAVING
	PROPOSED PLANNING BOUNDARY
	LANDSCAPED ARCHITECT LAYOUT LEVELS


KEYPLAN

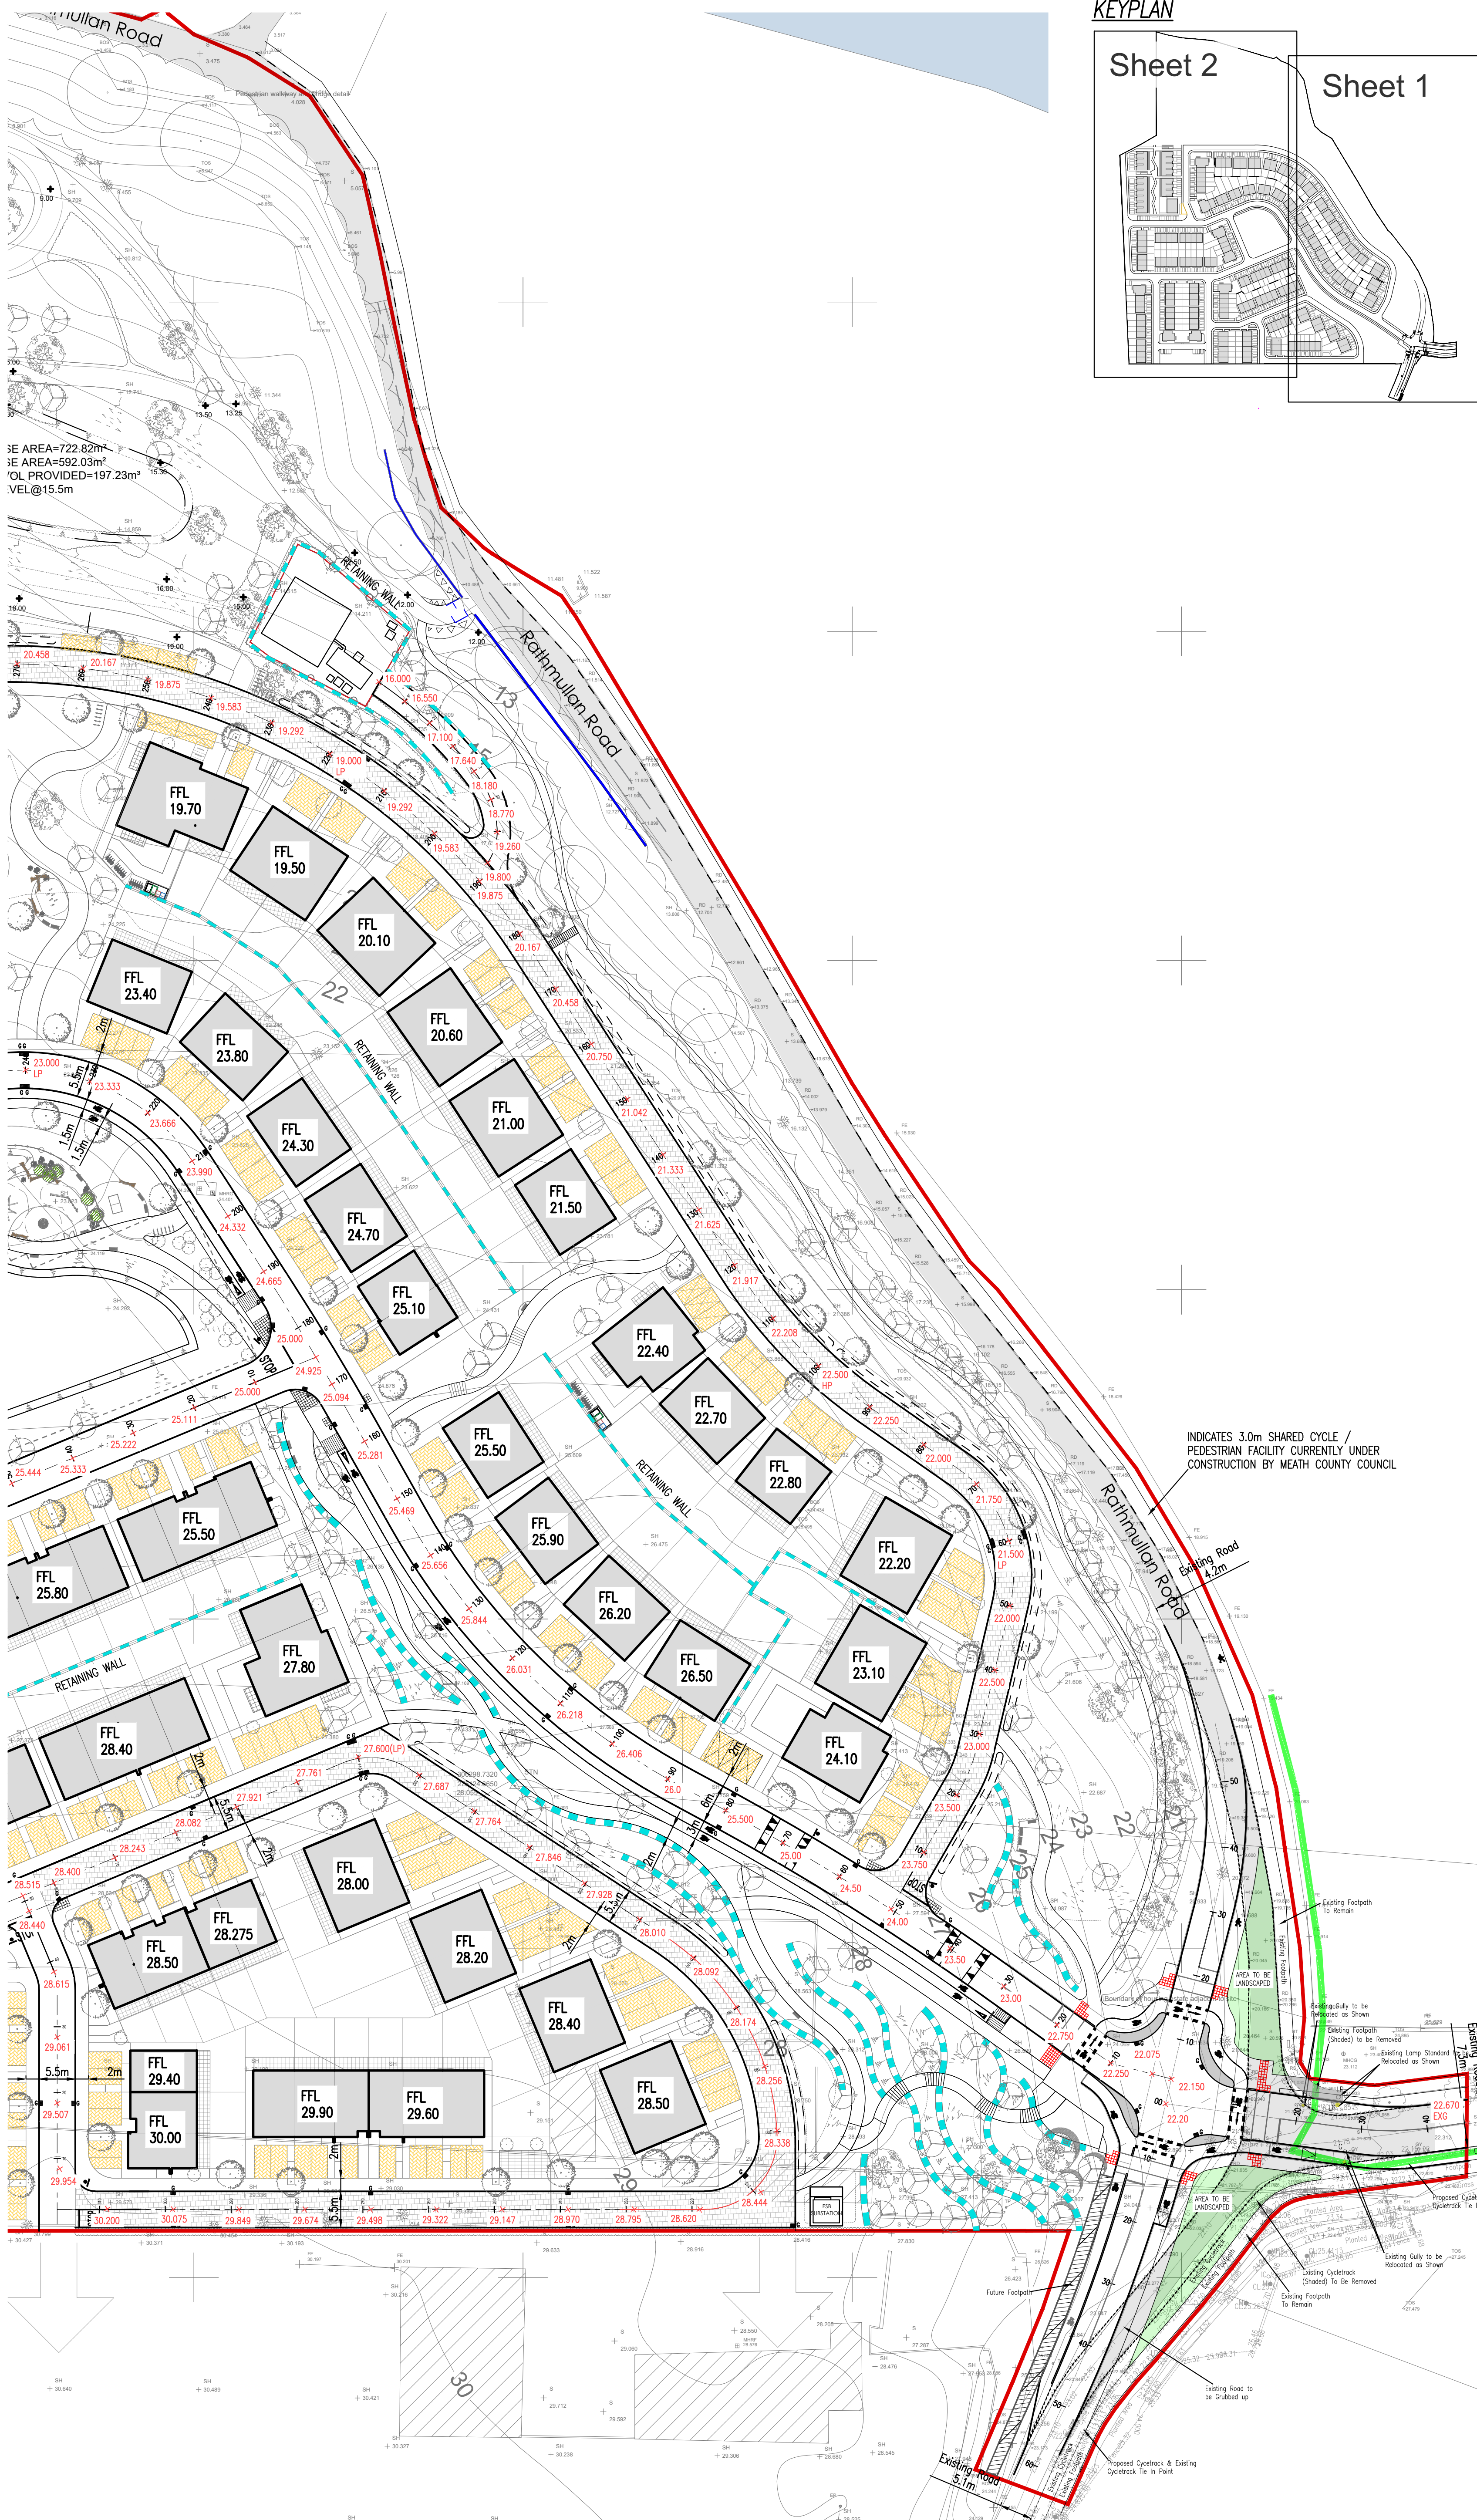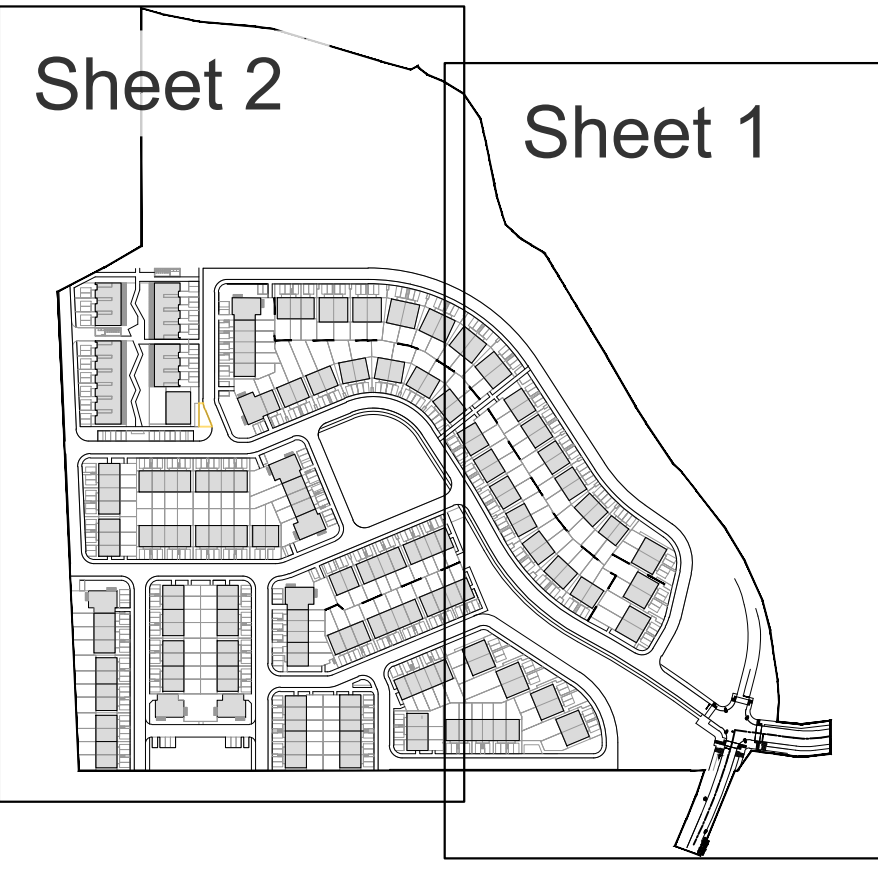

INDICATES 3.0m SHARED CYCLE / PEDESTRIAN FACILITY CURRENTLY UNDER CONSTRUCTION BY MEATH COUNTY COUNCIL

PROPOSED ROAD LAYOUT & LEVELS - SHEET 1 OF 2

SCALE 1:500 @A1

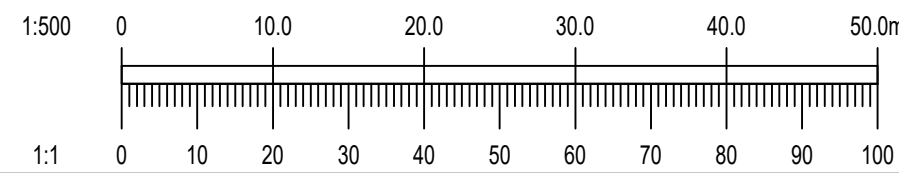

A	13/06/25	LAYOUT UPDATES	LS	BG
Rev	Date	Description	By	Chk
Amendments				
Project PROPOSED RESIDENTIAL DEVELOPMENT RATHMULLAN DROGHEDA				
Title PROPOSED ROAD LAYOUT & LEVELS SHEET 1 OF 2				
Client EARLSFORT DEVELOPMENTS DROGHEDA LIMITED				
BLOCK S, EASTPOINT BUSINESS PARK, ALFIE BYRNE ROAD, DUBLIN D03 H3F4 IRELAND. Tel: (01) 664 8900 Email: info@waterman-moylan.ie www.waterman-moylan.ie				
Status LRD PLANNING - STAGE 3				
Designed By	JG	Approved	JG	Waterman Ref 18-014
Drawn By	G.Byrne	Date	JAN.2025	Scales @ A1 1:500 @A1
Project - Originator - Volume - Level - Type - Role - Number				Revision
RAT - WMX - PH2 - 00 - DR - C - P405				A