


KEYPLAN

Sheet 2

Sheet 1

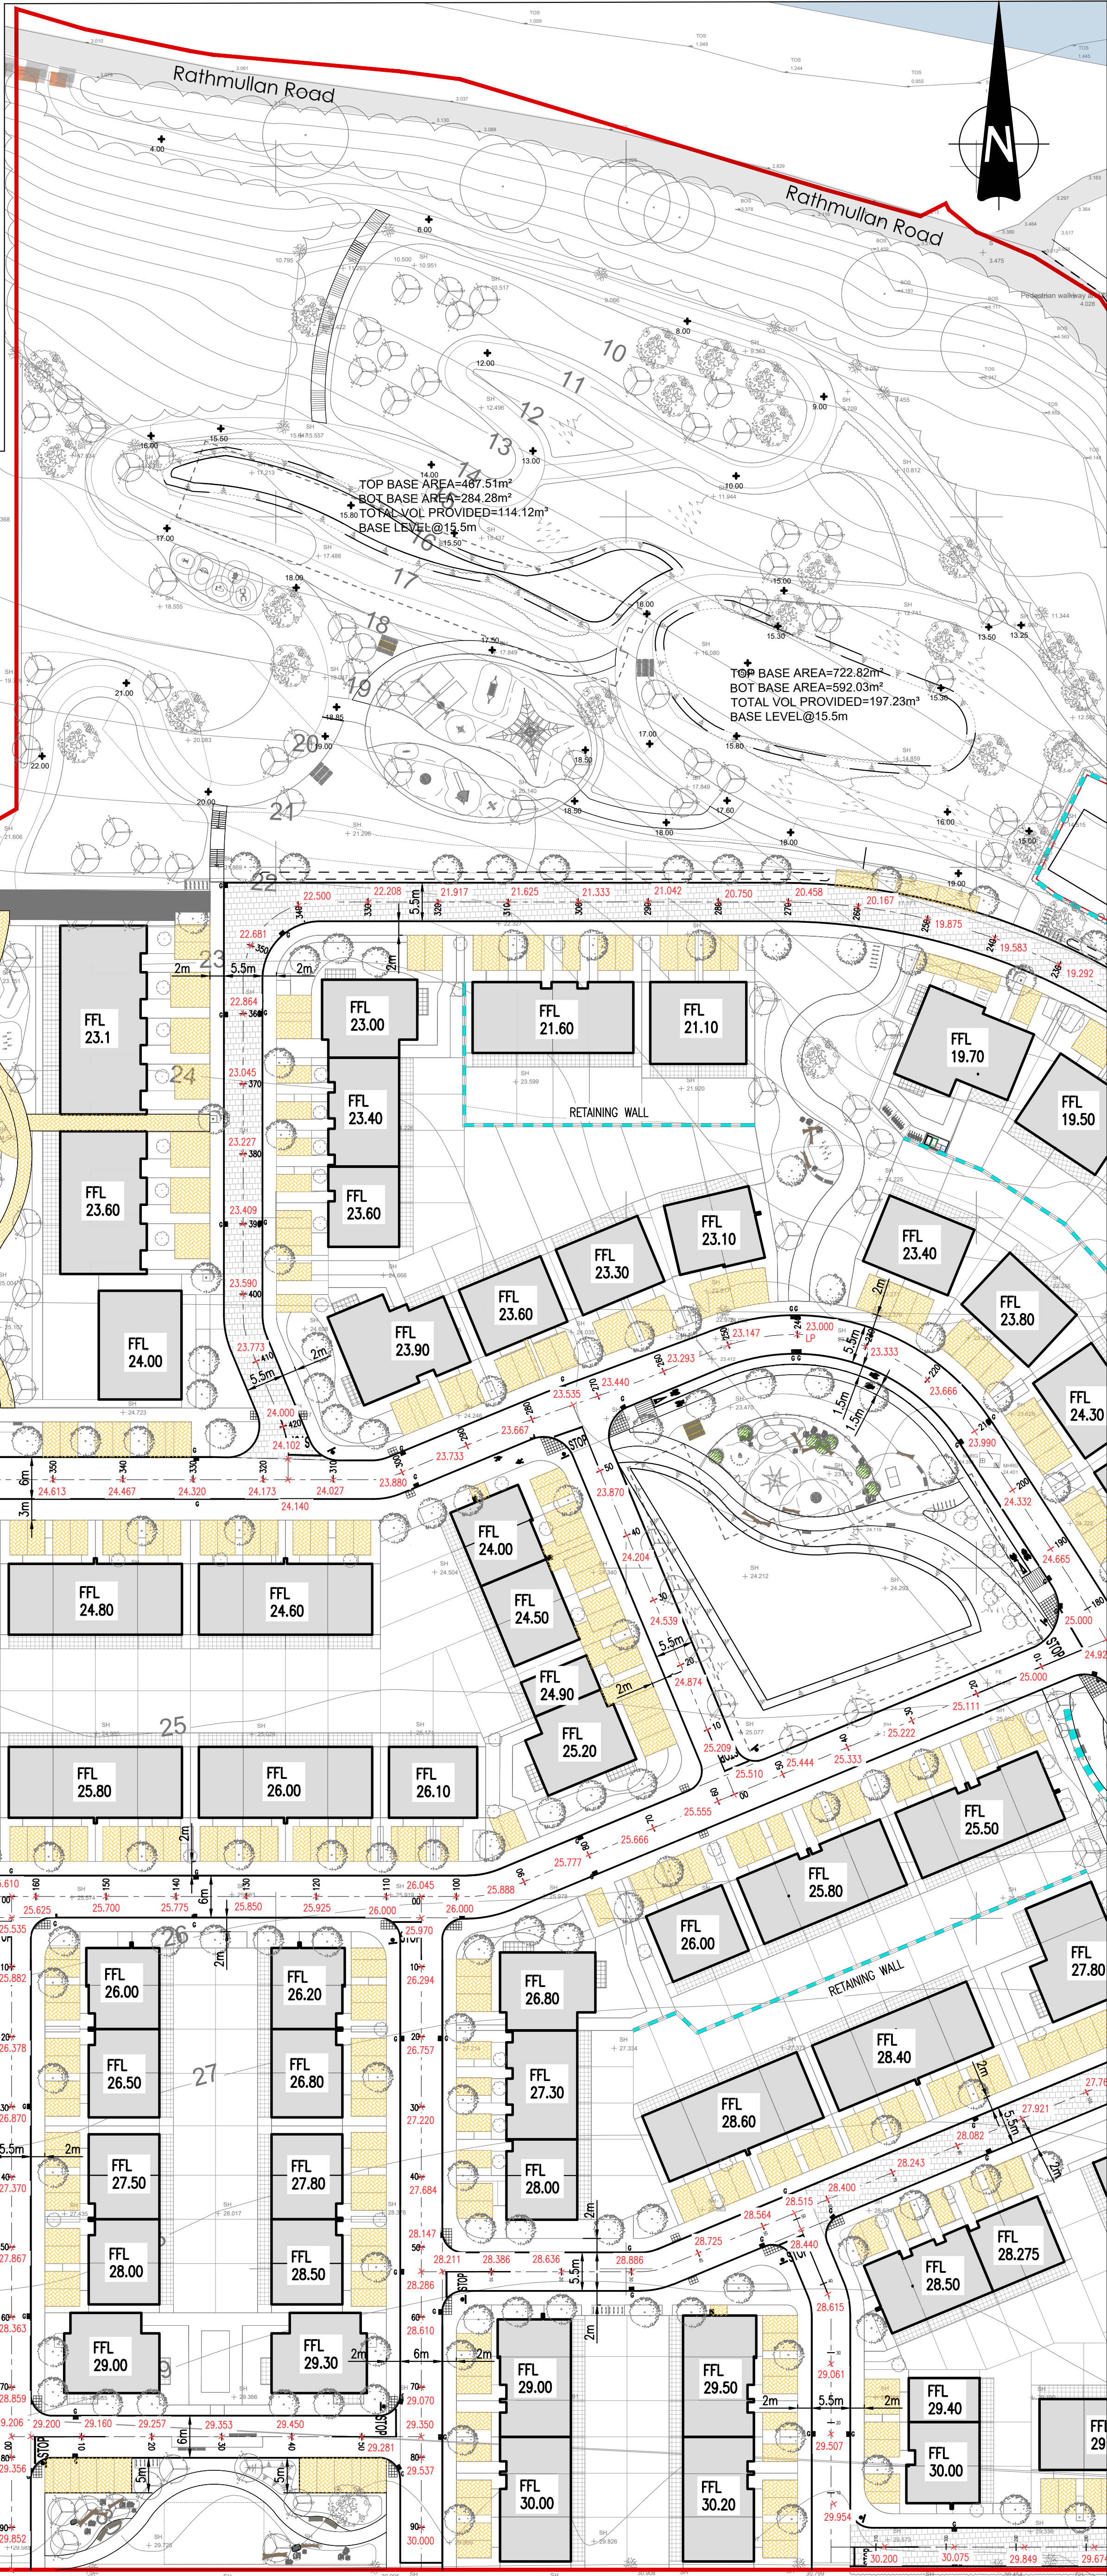

NOTES:

- DO NOT SCALE. USE FIGURED DIMENSIONS ONLY.
- THIS DRAWING IS TO BE READ IN CONJUNCTION WITH ALL OTHER RELEVANT ARCHITECTURAL AND ENGINEERING DRAWINGS.

LEGEND ROADS

- PROPOSED 125mm KERB
- CENTER LINE WITH CHAINAGE
- RETAINING WALL
- PROPOSED ROAD LEVEL
- PROPOSED FINISH FLOOR LEVEL
- PROPOSED GULLY
- PROPOSED PERMEABLE PAVING
- PROPOSED PLANNING BOUNDARY
- LANDSCAPE ARCHITECT LAYOUT LEVELS

PROPOSED ROAD LAYOUT & LEVELS - SHEET 2 OF 2

SCALE 1:500 @A1

A	13/06/25	LAYOUT UPDATES	LS	BG
Rev	Date	Description	By	Chk
Amendments				
Project				
PROPOSED RESIDENTIAL DEVELOPMENT RATHMULLAN DROGHEDA				
Title				
PROPOSED ROAD LAYOUT & LEVELS SHEET 2 OF 2				
Client				
EARLSFORT DEVELOPMENTS DROGHEDA LIMITED				
Status				
LRD PLANNING - STAGE 3				
Designed By	JG	Approved	JG	Waterman Ref 18-014
Drawn By	G.Byrne	Date	MAY.2025	Scale @ A1 1:500 @A1
Project - Originator - Volume - Level - Type - Role - Number				Revision
RAT - WMX - PH2 - 00 - DR - C - P406				A



BLOCK 5, EASTPOINT BUSINESS PARK, ALFIE BYRNE ROAD,
DUBLIN D03 H3F4 IRELAND. Tel: (01) 664 8900
Email: info@waterman-moylan.ie www.waterman-moylan.ie