


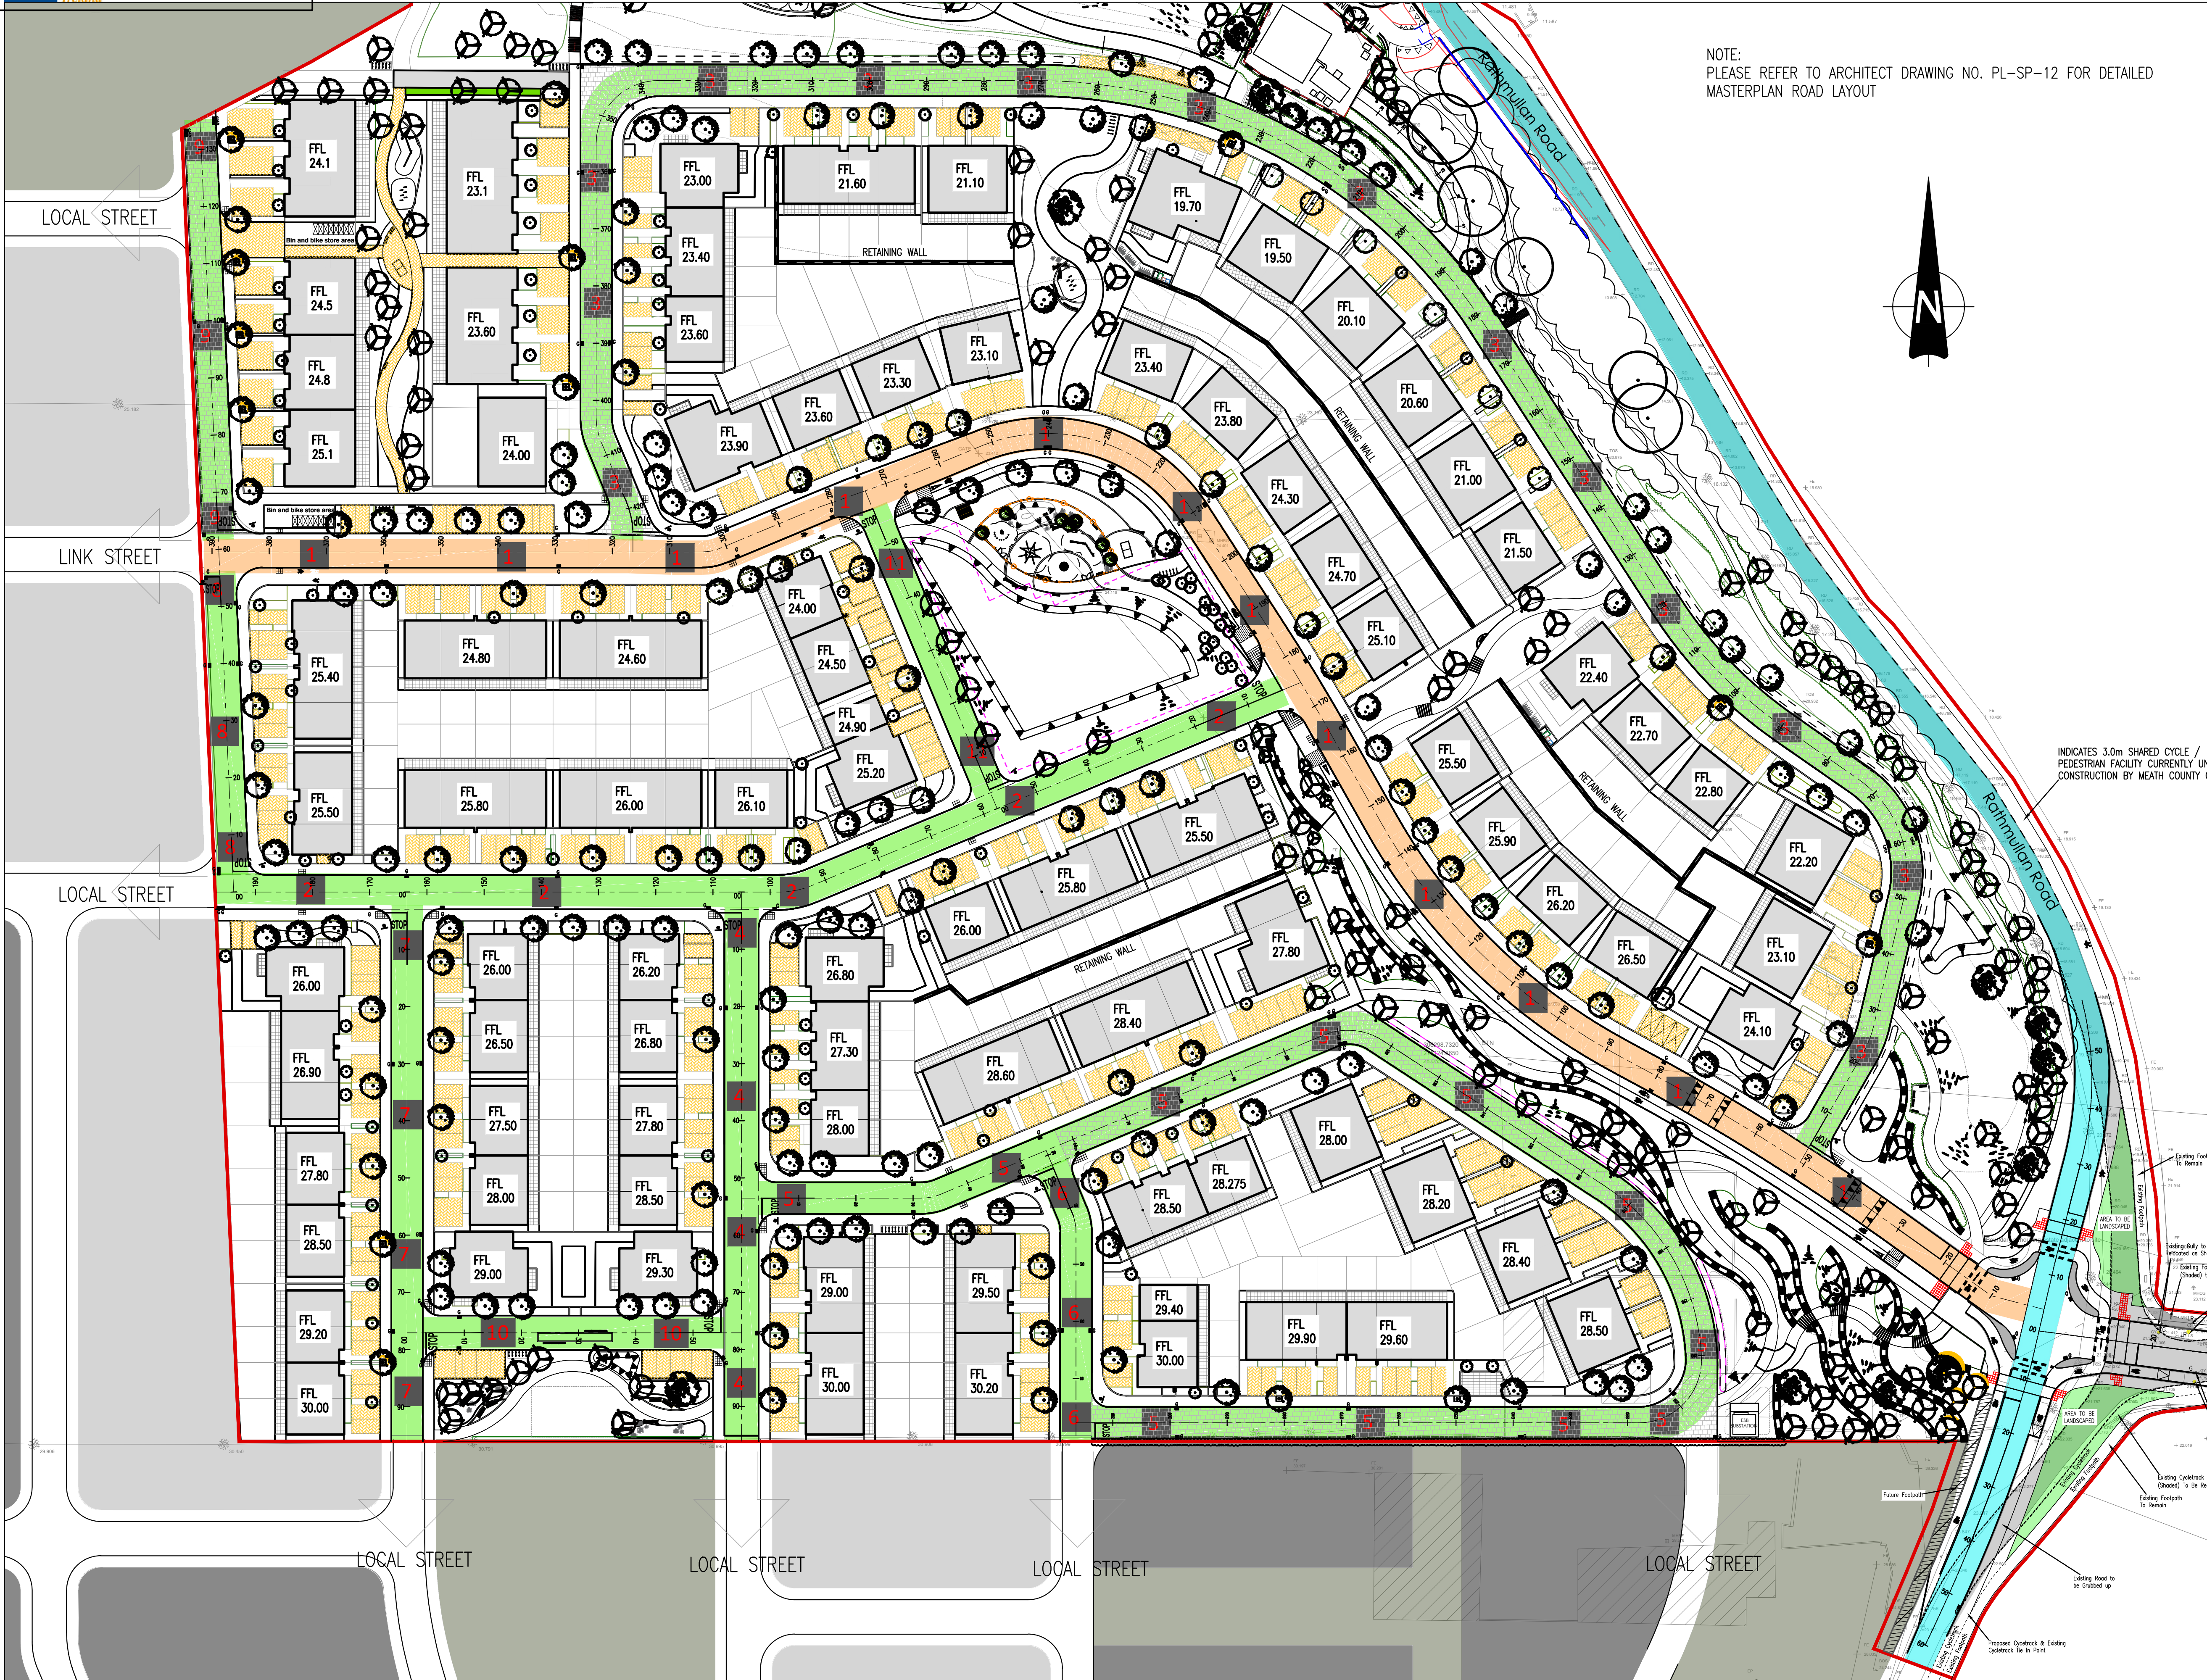

NOTE:
PLEASE REFER TO ARCHITECT DRAWING NO. PL-SP-12 FOR DETAILED
MASTERPLAN ROAD LAYOUT

This drawing should not be scaled. Dimensions to be verified on site.
Any discrepancies should be referred to the Engineer prior to work being put in hand.
This drawing is the property of Waterman Moylan Consulting Engineers Limited and is
issued on the condition that it is not copied, reproduced, retained or disclosed to any unauthorized person, either
wholly or in part without the consent in writing of
Waterman Moylan Consulting Engineers Limited
Block S East Point Business Park, Dublin D03 H3F4 Ireland
1-355 1 964 8900.

- NOTES:
- DO NOT SCALE. USE FIGURED DIMENSIONS ONLY.
 - THIS DRAWING IS TO BE READ IN CONJUNCTION WITH ALL
OTHER RELEVANT ARCHITECTURAL AND ENGINEERING
DRAWINGS.

LEGEND

- INDICATES PROPOSED LOCAL STREET
- INDICATES PROPOSED LINK STREET
- INDICATES PROPOSED ARTERIAL ROUTE

INDICATES 3.0m SHARED CYCLE /
PEDESTRIAN FACILITY CURRENTLY UN
CONSTRUCTION BY MEATH COUNTY C

A 13/06/25		LAYOUT UPDATES		LS	BG
Rev	Date	Description		By	Chk
Amendments					
Project: PROPOSED RESIDENTIAL DEVELOPMENT RATHMULLAN DROGHEDA					
Title: PROPOSED ROADS HIERARCHY					
Client: EARLSFORT DEVELOPMENTS DROGHEDA LIMITED					
BLOCK S, EASTPOINT BUSINESS PARK, ALFIE BYRNE ROAD, DUBLIN D03 H3F4 IRELAND. Tel: (01) 864 8900 Email: info@waterman-moylan.ie www.waterman-moylan.ie					
Status: LRD PLANNING - STAGE 3					
Designed By	JG	Approved	JG	Waterman Ref	18-014
Drawn By	G.Byrne	Date	JAN.2025	Scales @ A1	N.T.S.
Project - Originator - Volume - Level - Type - Role - Number					Revision
RAT - WMX - PH2 - 00 - DR - C - P402					A