


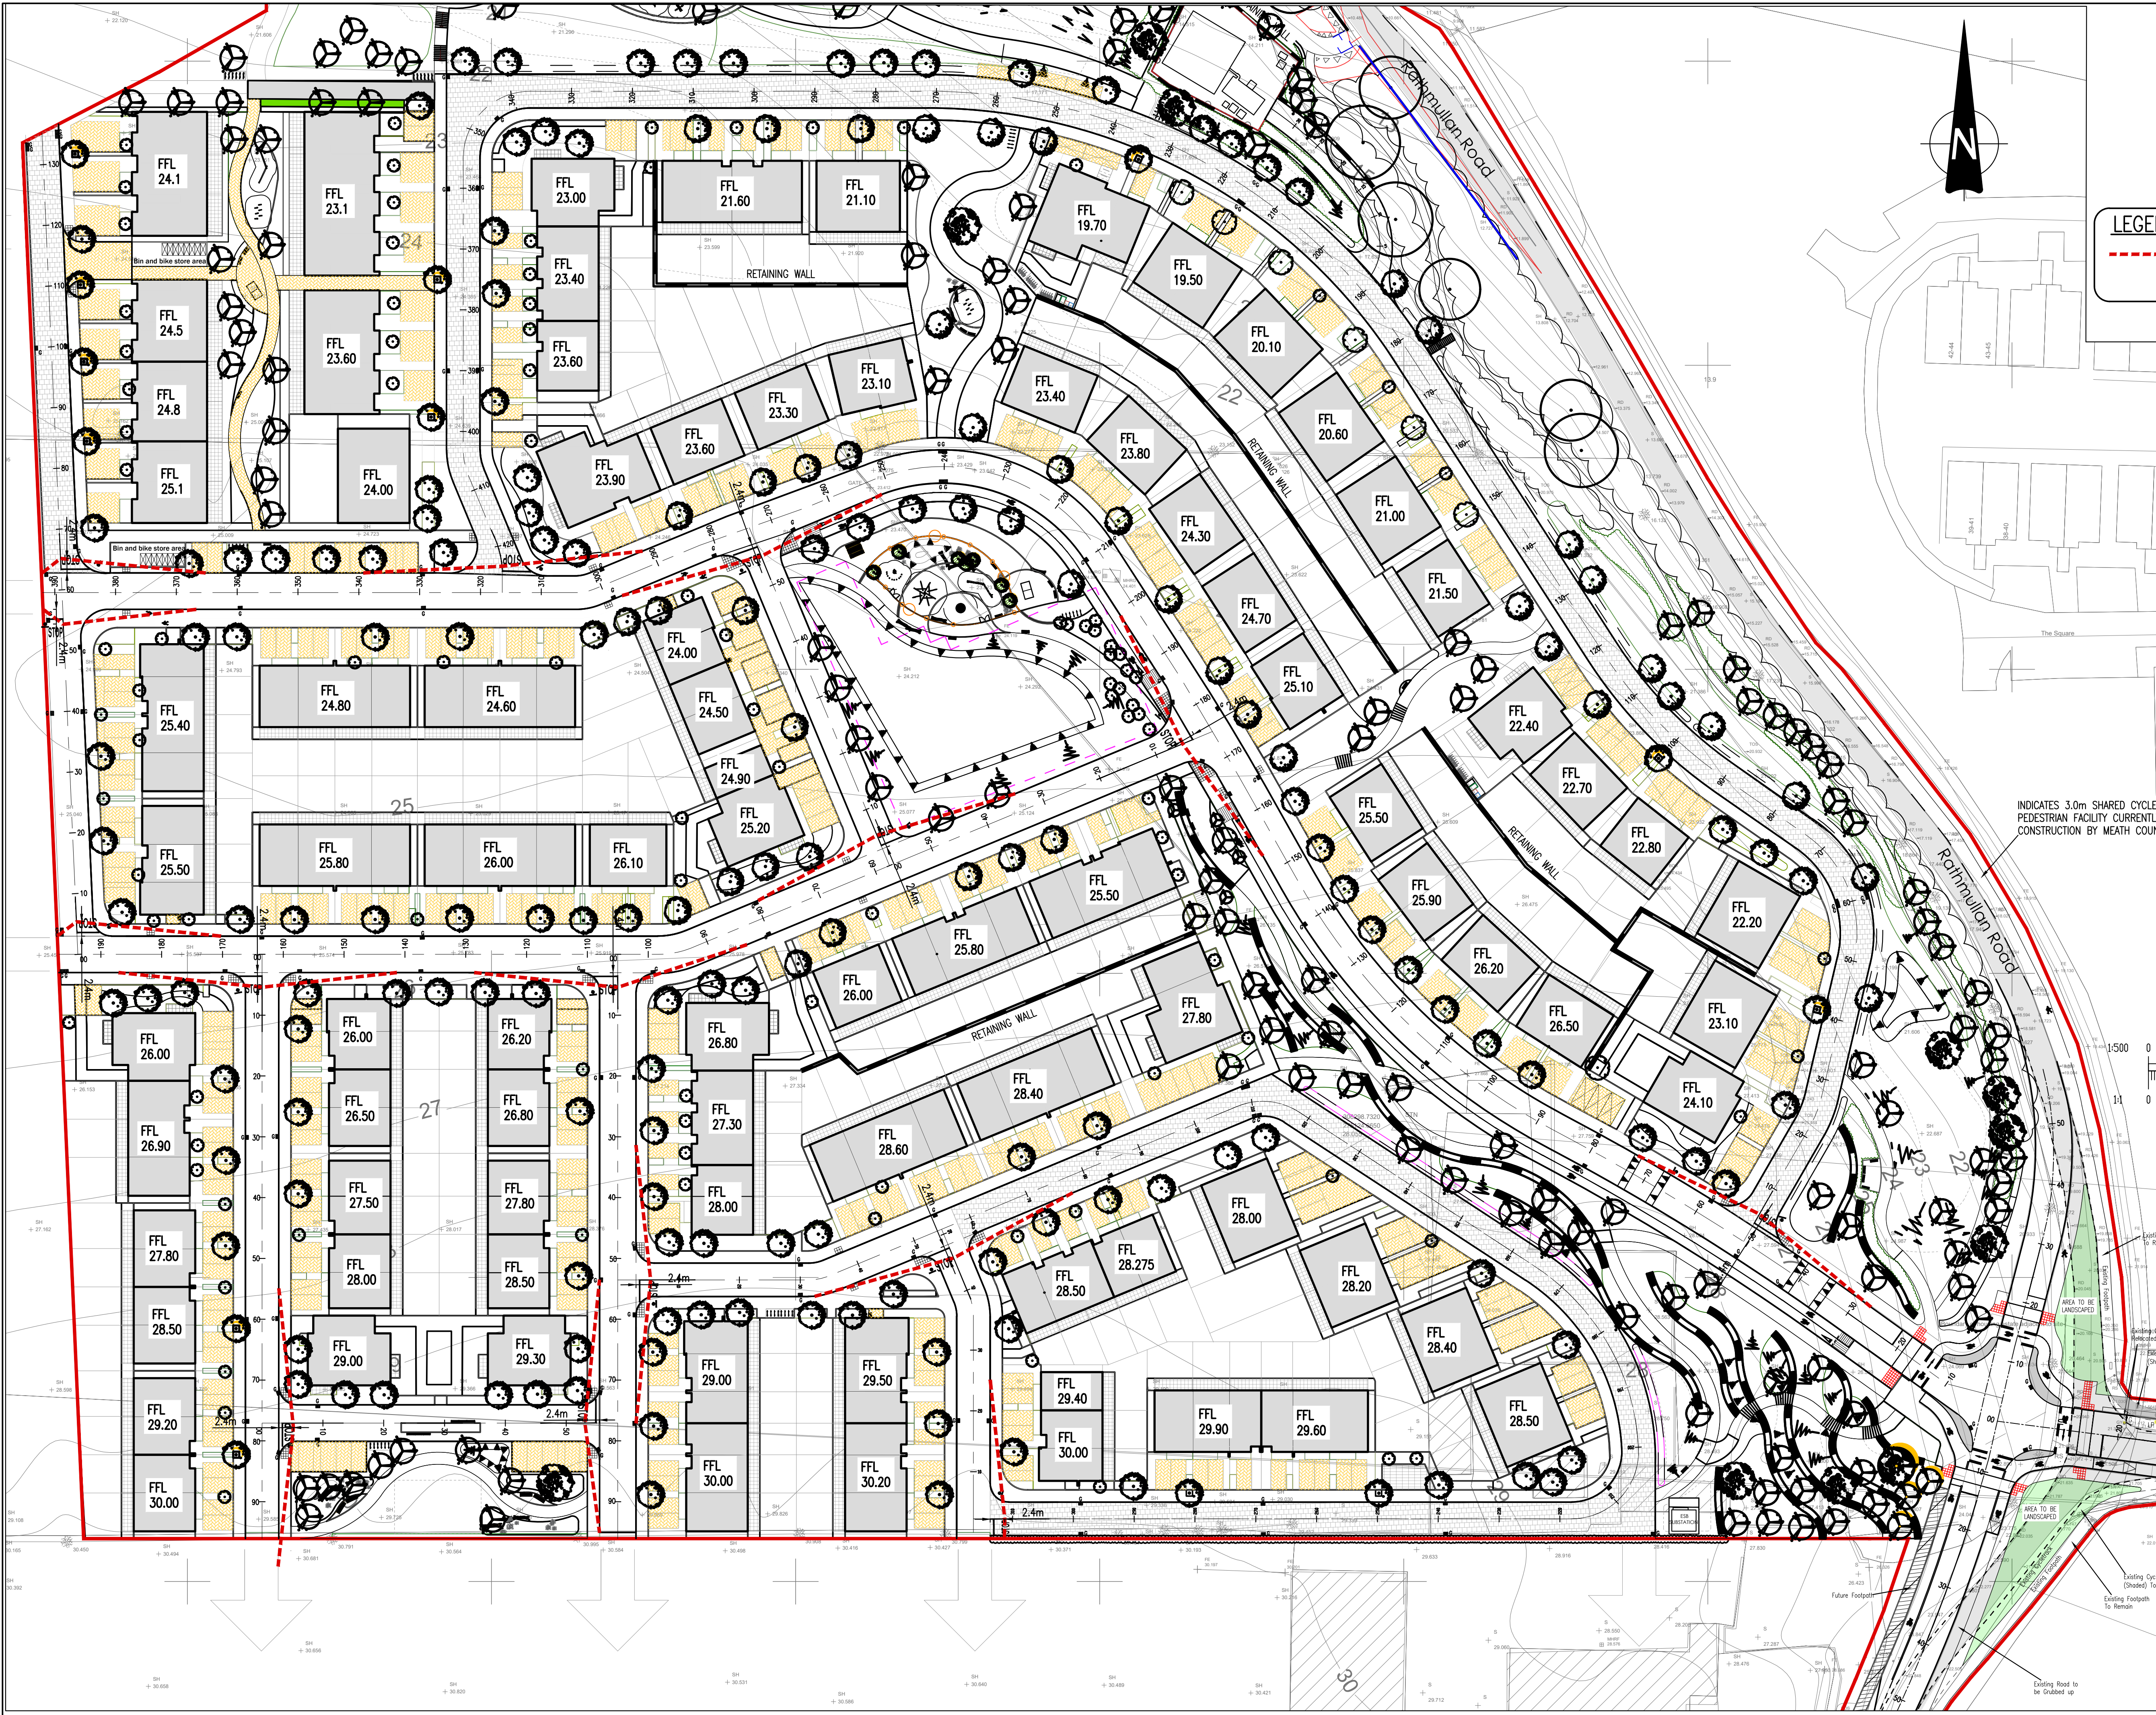

This drawing should not be scaled. Dimensions to be verified on site.
Any discrepancies should be referred to the Engineer prior to work being put in hand.
This drawing is the property of Waterman Moylan Consulting Engineers Limited and is
wholly or in part without the consent in writing of
Waterman Moylan Consulting Engineers Limited
Block S, East Point Business Park, Dublin D03 H3F4 Ireland
T: +353 1 964 8900

NOTES:

- DO NOT SCALE. USE FIGURED DIMENSIONS ONLY.
- THIS DRAWING IS TO BE READ IN CONJUNCTION WITH ALL OTHER RELEVANT ARCHITECTURAL AND ENGINEERING DRAWINGS.

LEGEND

2.4m x 23m SIGHTLINE

DESIGN SPEED (km/h)	SSD STANDARD (m)
10	7
20	14
30	23
40	33
50	45
60	59

FORWARD VISIBILITY

INDICATES 3.0m SHARED CYCLE PEDESTRIAN FACILITY CURRENTLY UNDER CONSTRUCTION BY MEATH COUNCIL

Ordnance Survey Ireland Licence
No. EN 0006025 © Ordnance Survey
Ireland/Government of Ireland.

0 10.0 20.0 30.0 40.0 50.0m
0 10 20 30 40 50 60 70 80 90 100

Rev	Date	Description	By	Chk
A	13/06/25	LAYOUT UPDATES	LS	BG

Amendments

PROPOSED RESIDENTIAL DEVELOPMENT
RATHMULLAN
DROGHEDA

PROPOSED SIGHTLINES

Client: EARLSFORT DEVELOPMENTS DROGHEDA LIMITED

waterman moylan

BLOCK S, EASTPOINT BUSINESS PARK, ALFIE BYRNE ROAD,
DUBLIN D03 H3F4 IRELAND. Tel: (01) 964 8900
Email: info@waterman-moylan.ie www.waterman-moylan.ie

Status: LRD PLANNING - STAGE 3

Designed By	LS	Approved	JG	Waterman Ref	18-014
Drawn By	SH	Date	JAN.2025	AS SHOWN @A1	

Project	Originator	Volume	Level	Type	Role	Number	Revision
RAT - WMX - PH2 - 00 - DR - C - P430							A

Drawing Location: N:\Projects\1816-B-04 - Rathmullan Drogheda SHD Planning Application\Drawings\Waterman Moylan\Civil\Planning 2025\RAT - WMX - PH2-00-DR-C-P430 - Proposed Sightlines.dwg
Date: 04/01/2025 09:10