
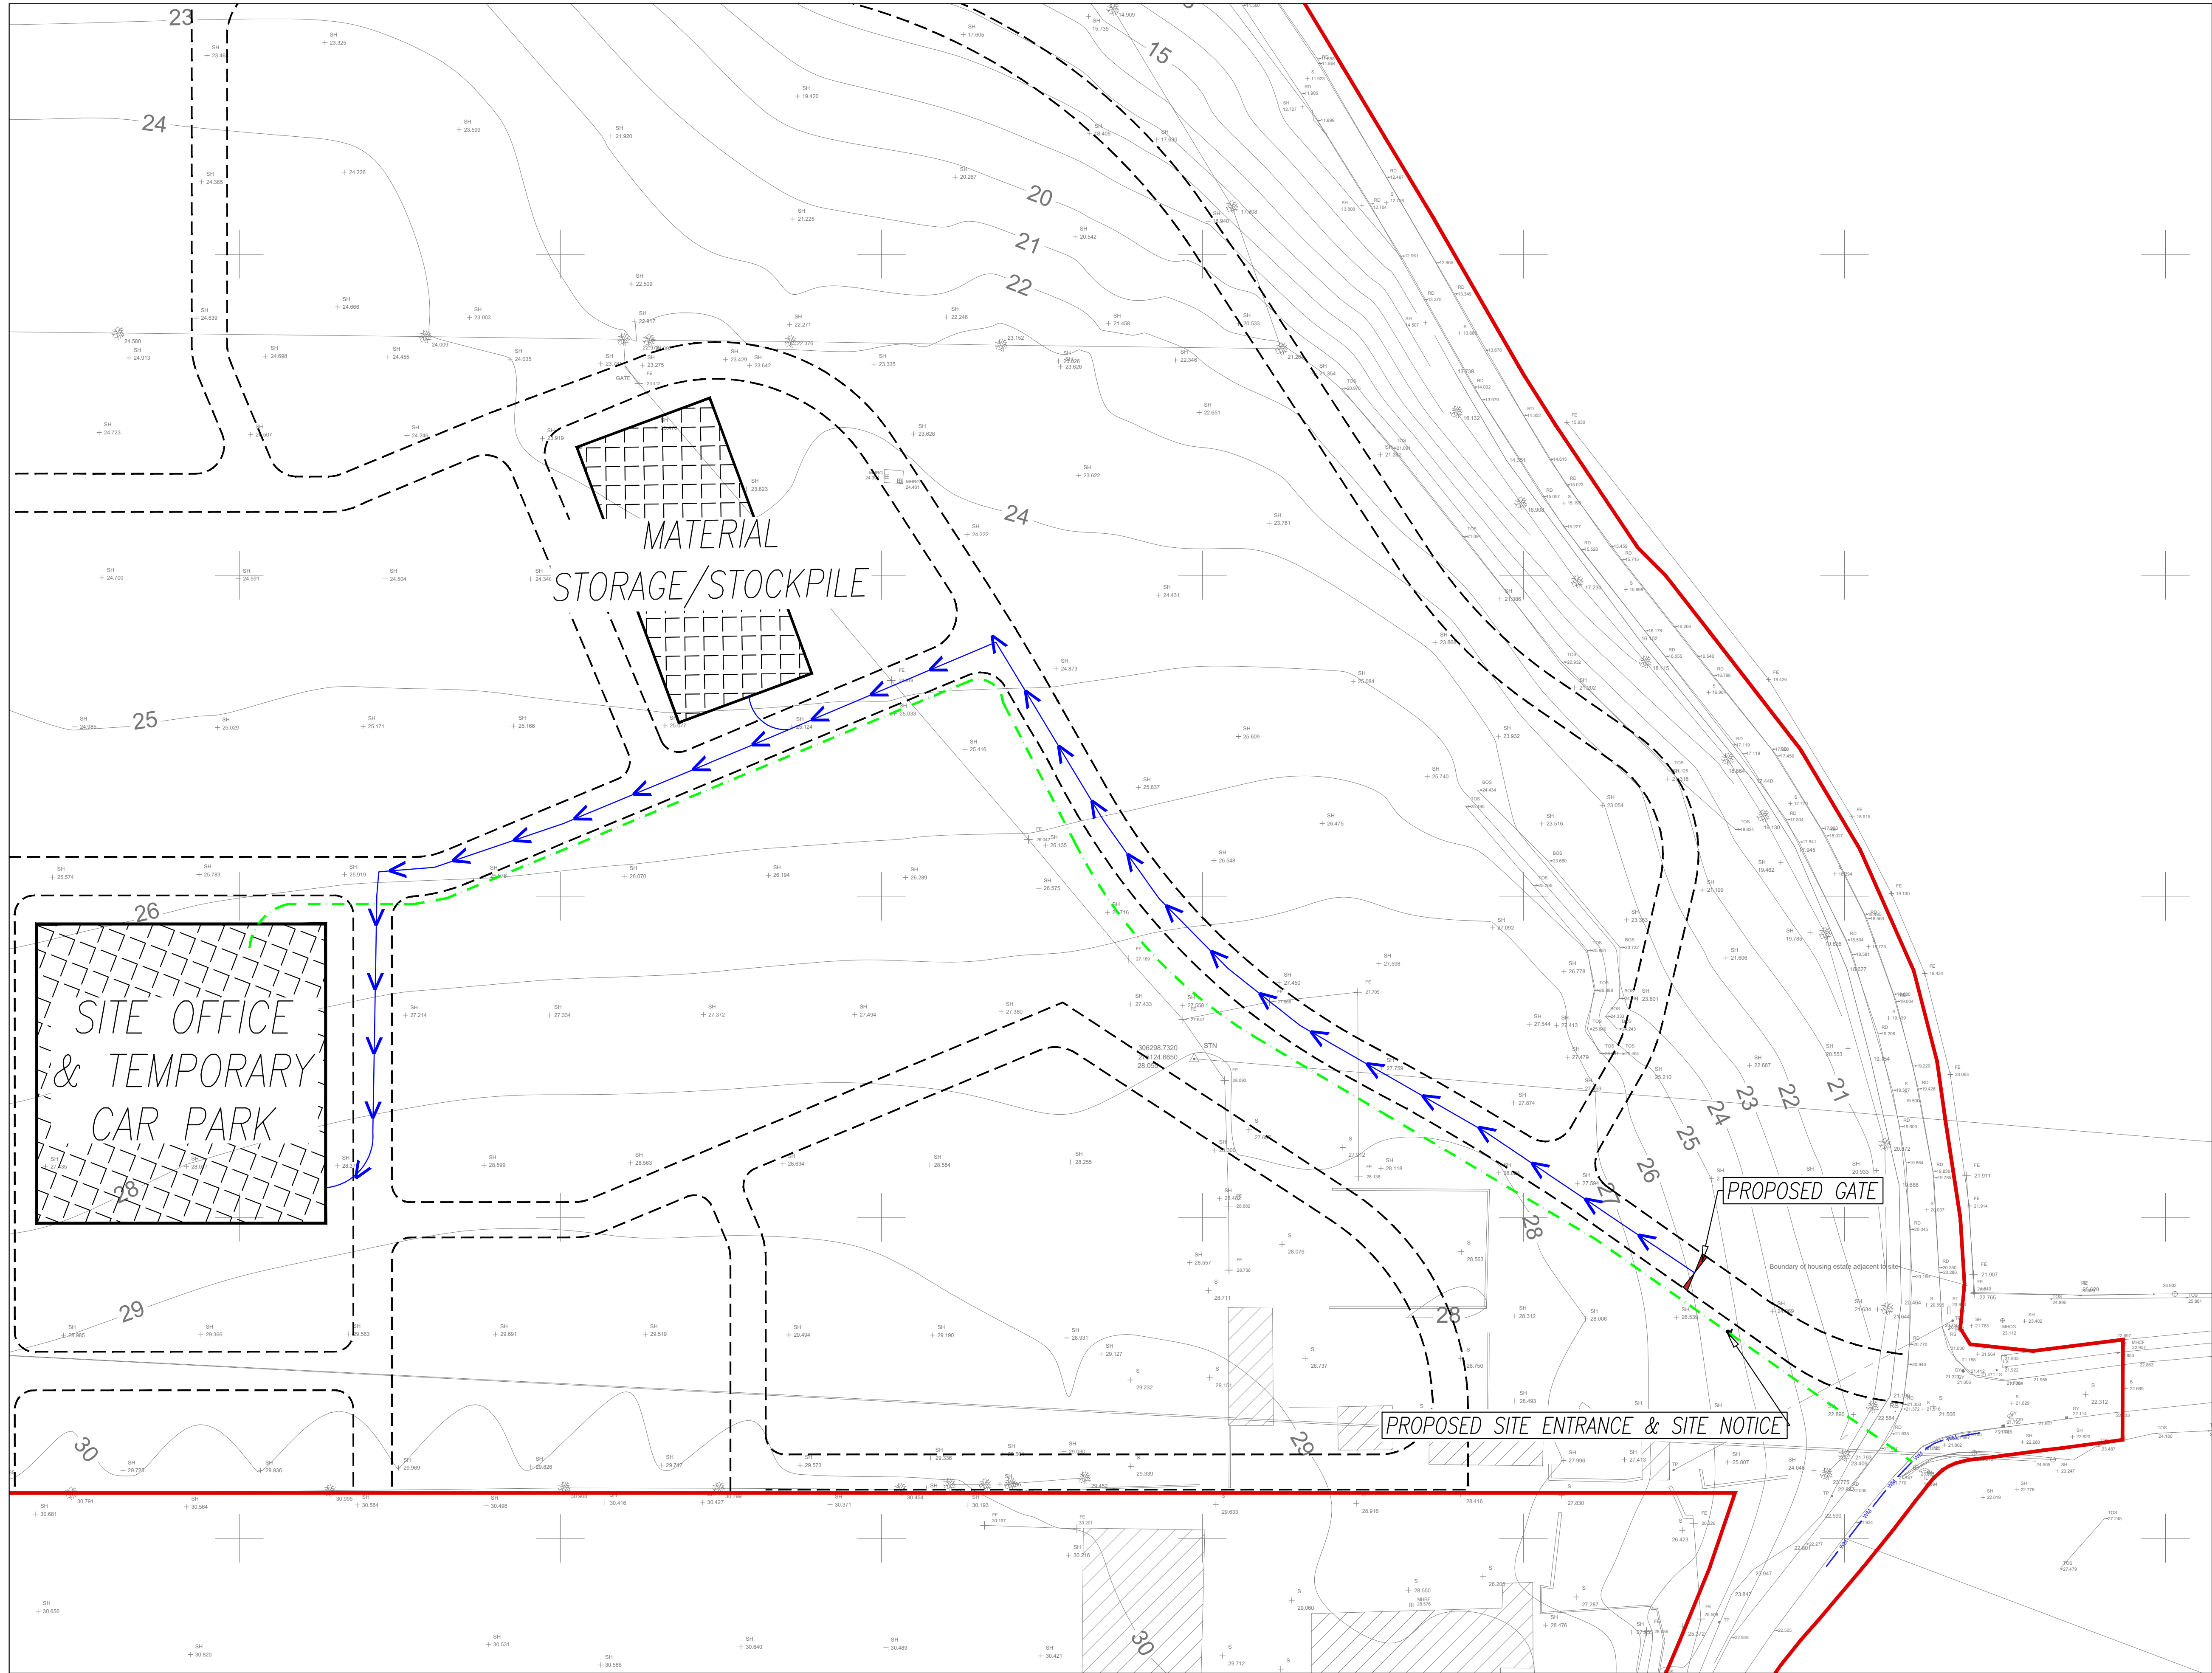


- NOTES:
- DO NOT SCALE. USE FIGURED DIMENSIONS ONLY.
  - THIS DRAWING IS TO BE READ IN CONJUNCTION WITH ALL OTHER RELEVANT ARCHITECTURAL AND ENGINEERING DRAWINGS.

**LEGEND**

- SITE BOUNDARY
- PROPOSED 25mmØ PE WATERMAIN
- EXISTING WATERMAIN
- PROPOSED GATE
- PROPOSED SITE NOTICE
- ACCESS ROUTE TO SITE COMPOUND

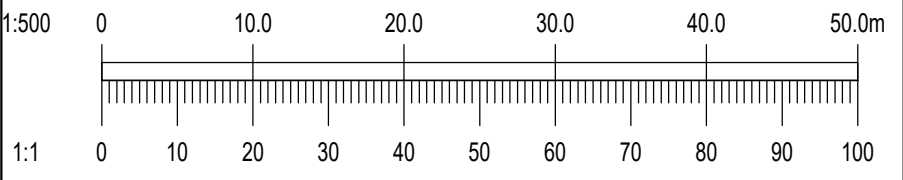

| rev                                                                   | Date | Description      | By | Chk                      |
|-----------------------------------------------------------------------|------|------------------|----|--------------------------|
| Amendments                                                            |      |                  |    |                          |
| Project<br>PROPOSED RESIDENTIAL DEVELOPMENT<br>RATHMULLAN<br>DROGHEDA |      |                  |    |                          |
| Title<br>SITE COMPOUND LOCATION                                       |      |                  |    |                          |
| Client<br>EARLSFORT DEVELOPMENTS DROGHEDA LIMITED                     |      |                  |    |                          |
| Status<br>LRD PLANNING - STAGE 3                                      |      |                  |    |                          |
| Designed By<br>LS                                                     |      | Approved<br>BG   |    | Waterman Ref<br>18-014   |
| Drawn By<br>SH                                                        |      | Date<br>MAY.2025 |    | Scales @ A1<br>1:500 @A1 |
| Project - Originator - Volume - Level - Type - Role - Number          |      |                  |    | Revision                 |
| RAT - WMX - PH2 - 00 - DR - C - P420                                  |      |                  |    | -                        |



BLOCK S, EASTPOINT BUSINESS PARK, ALFIE BYRNE ROAD,  
DUBLIN D03 H3F4 IRELAND. Tel: (01) 964 8900  
Email: info@waterman-moylan.ie www.waterman-moylan.ie