


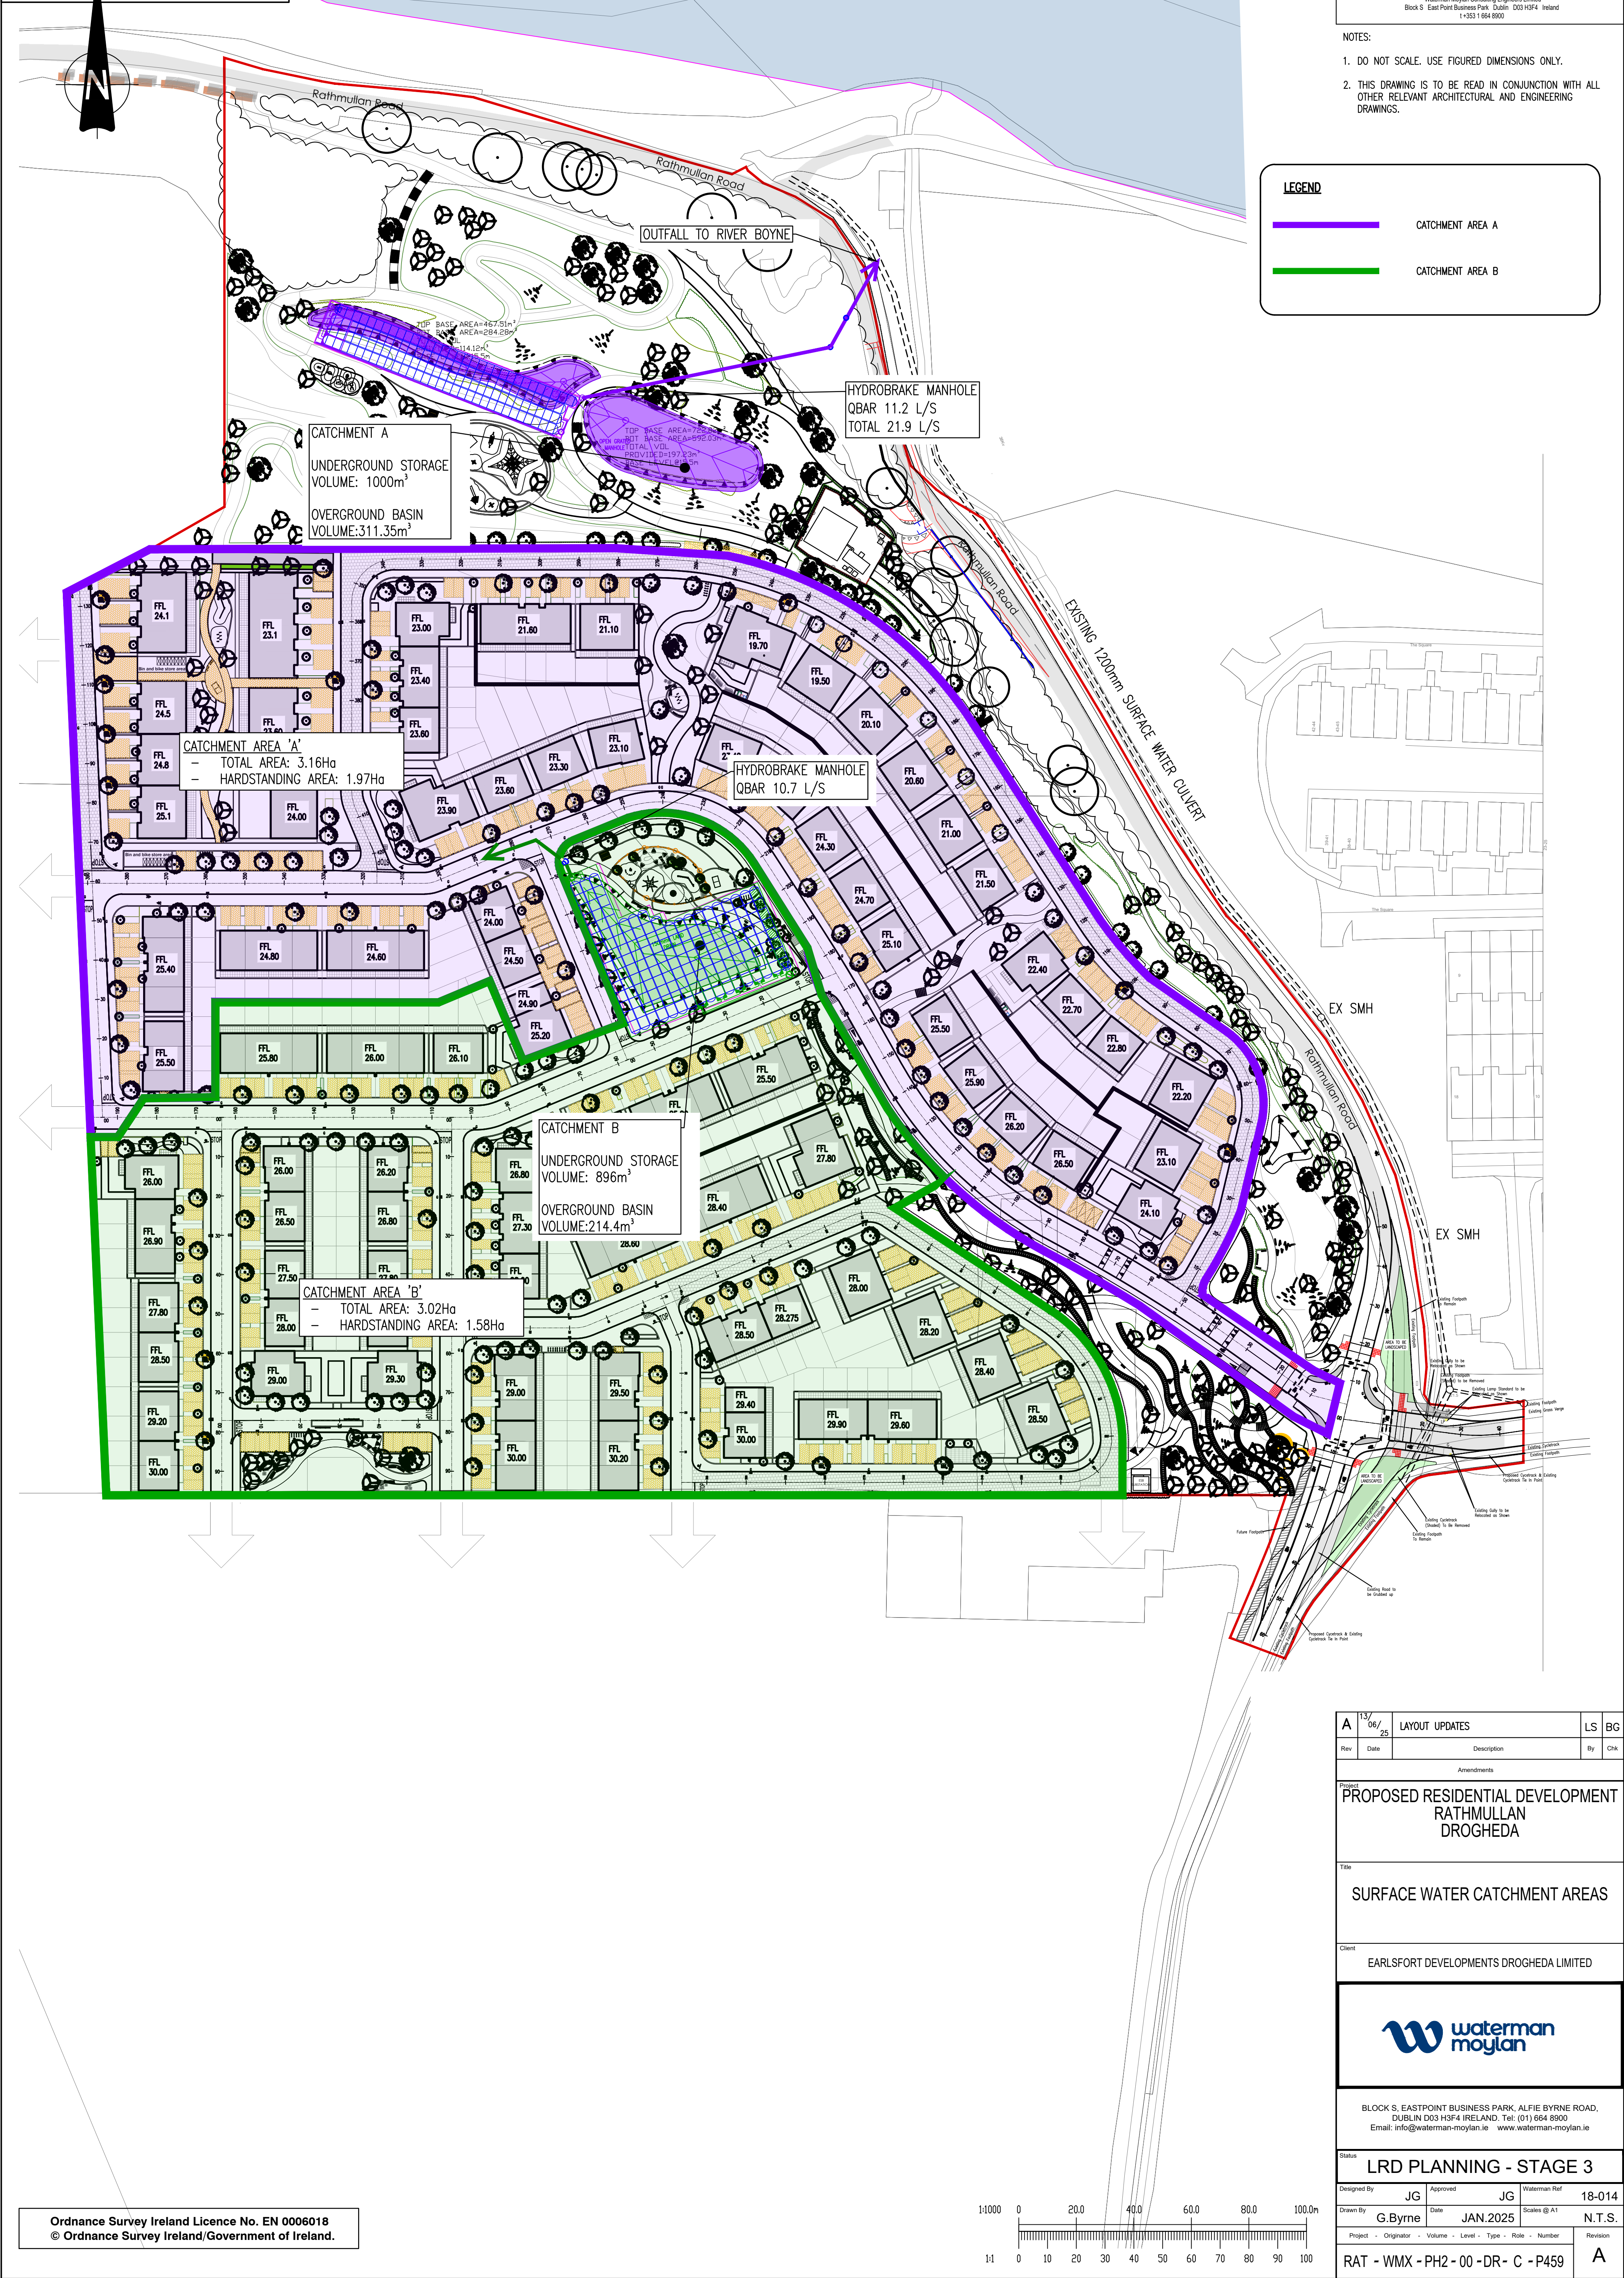

This drawing should not be scaled. Dimensions to be verified on site.
Any discrepancies should be referred to the Engineer prior to work being put in hand.
This drawing is the property of Waterman Moylan Consulting Engineers Limited and is
issued on the condition that it is not copied, reproduced, retained or disclosed to any unauthorized person, either
wholly or in part without the consent in writing of
Waterman Moylan Consulting Engineers Limited
Block S East Point Business Park, Dublin D03 H3F4 Ireland
t: +353 1 664 8900

- NOTES:
- DO NOT SCALE. USE FIGURED DIMENSIONS ONLY.
 - THIS DRAWING IS TO BE READ IN CONJUNCTION WITH ALL OTHER RELEVANT ARCHITECTURAL AND ENGINEERING DRAWINGS.

LEGEND

- CATCHMENT AREA A
- CATCHMENT AREA B

A	13/06/25	LAYOUT UPDATES	LS	BG
Rev	Date	Description	By	Chk
Amendments				
Project				
PROPOSED RESIDENTIAL DEVELOPMENT RATHMULLAN DROGHEDA				
Title				
SURFACE WATER CATCHMENT AREAS				
Client				
EARLSFORT DEVELOPMENTS DROGHEDA LIMITED				
Status				
LRD PLANNING - STAGE 3				
Designed By	JG	Approved	JG	Waterman Ref
Drawn By	G.Byrne	Date	JAN.2025	18-014
Project - Originator - Volume - Level - Type - Role - Number				Revision
RAT - WMX - PH2 - 00 - DR - C - P459				N.T.S.
				A