

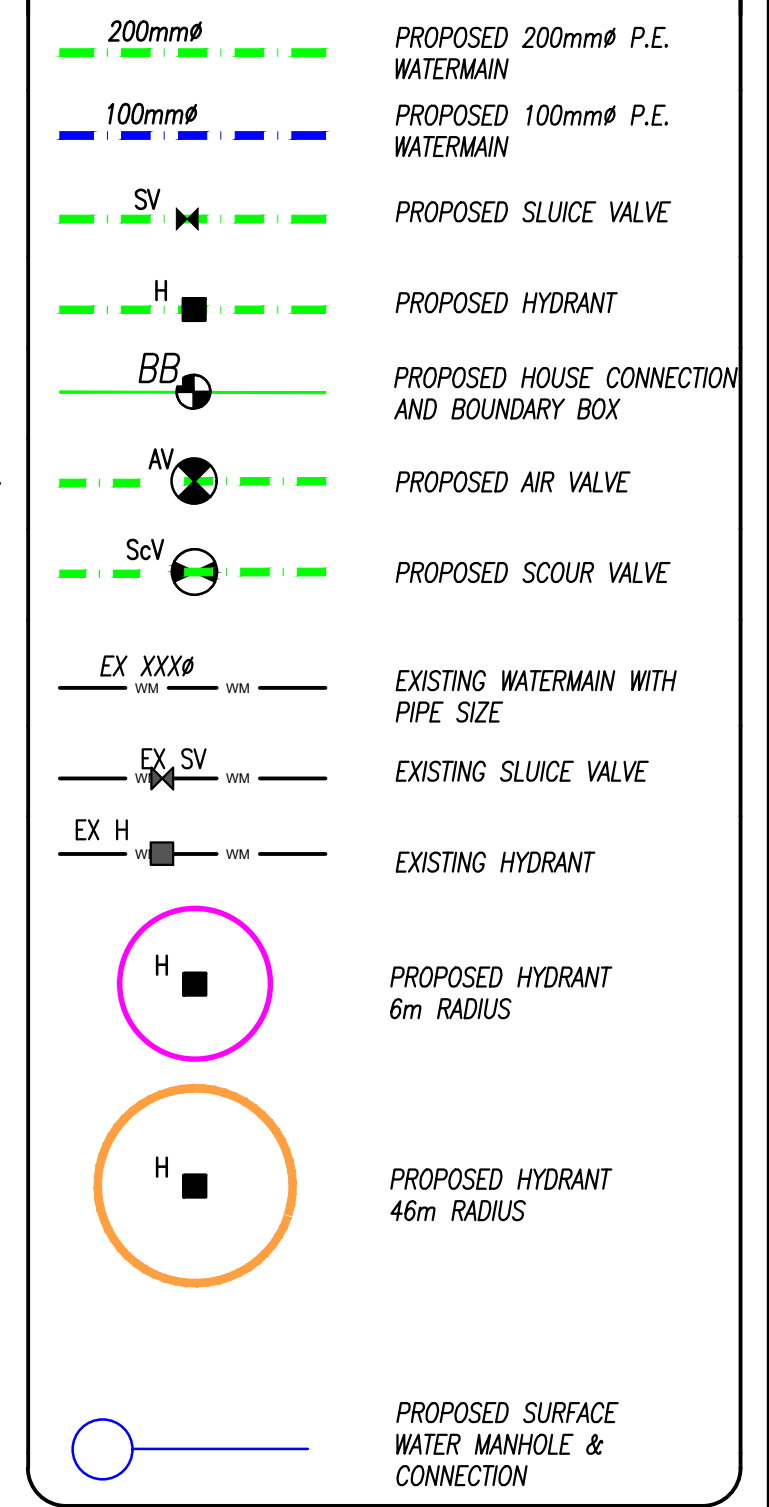


- NOTES:
- DO NOT SCALE. USE FIGURED DIMENSIONS ONLY.
 - THIS DRAWING IS TO BE READ IN CONJUNCTION WITH ALL OTHER RELEVANT ARCHITECTURAL AND ENGINEERING DRAWINGS.

LEGEND WATER SUPPLY

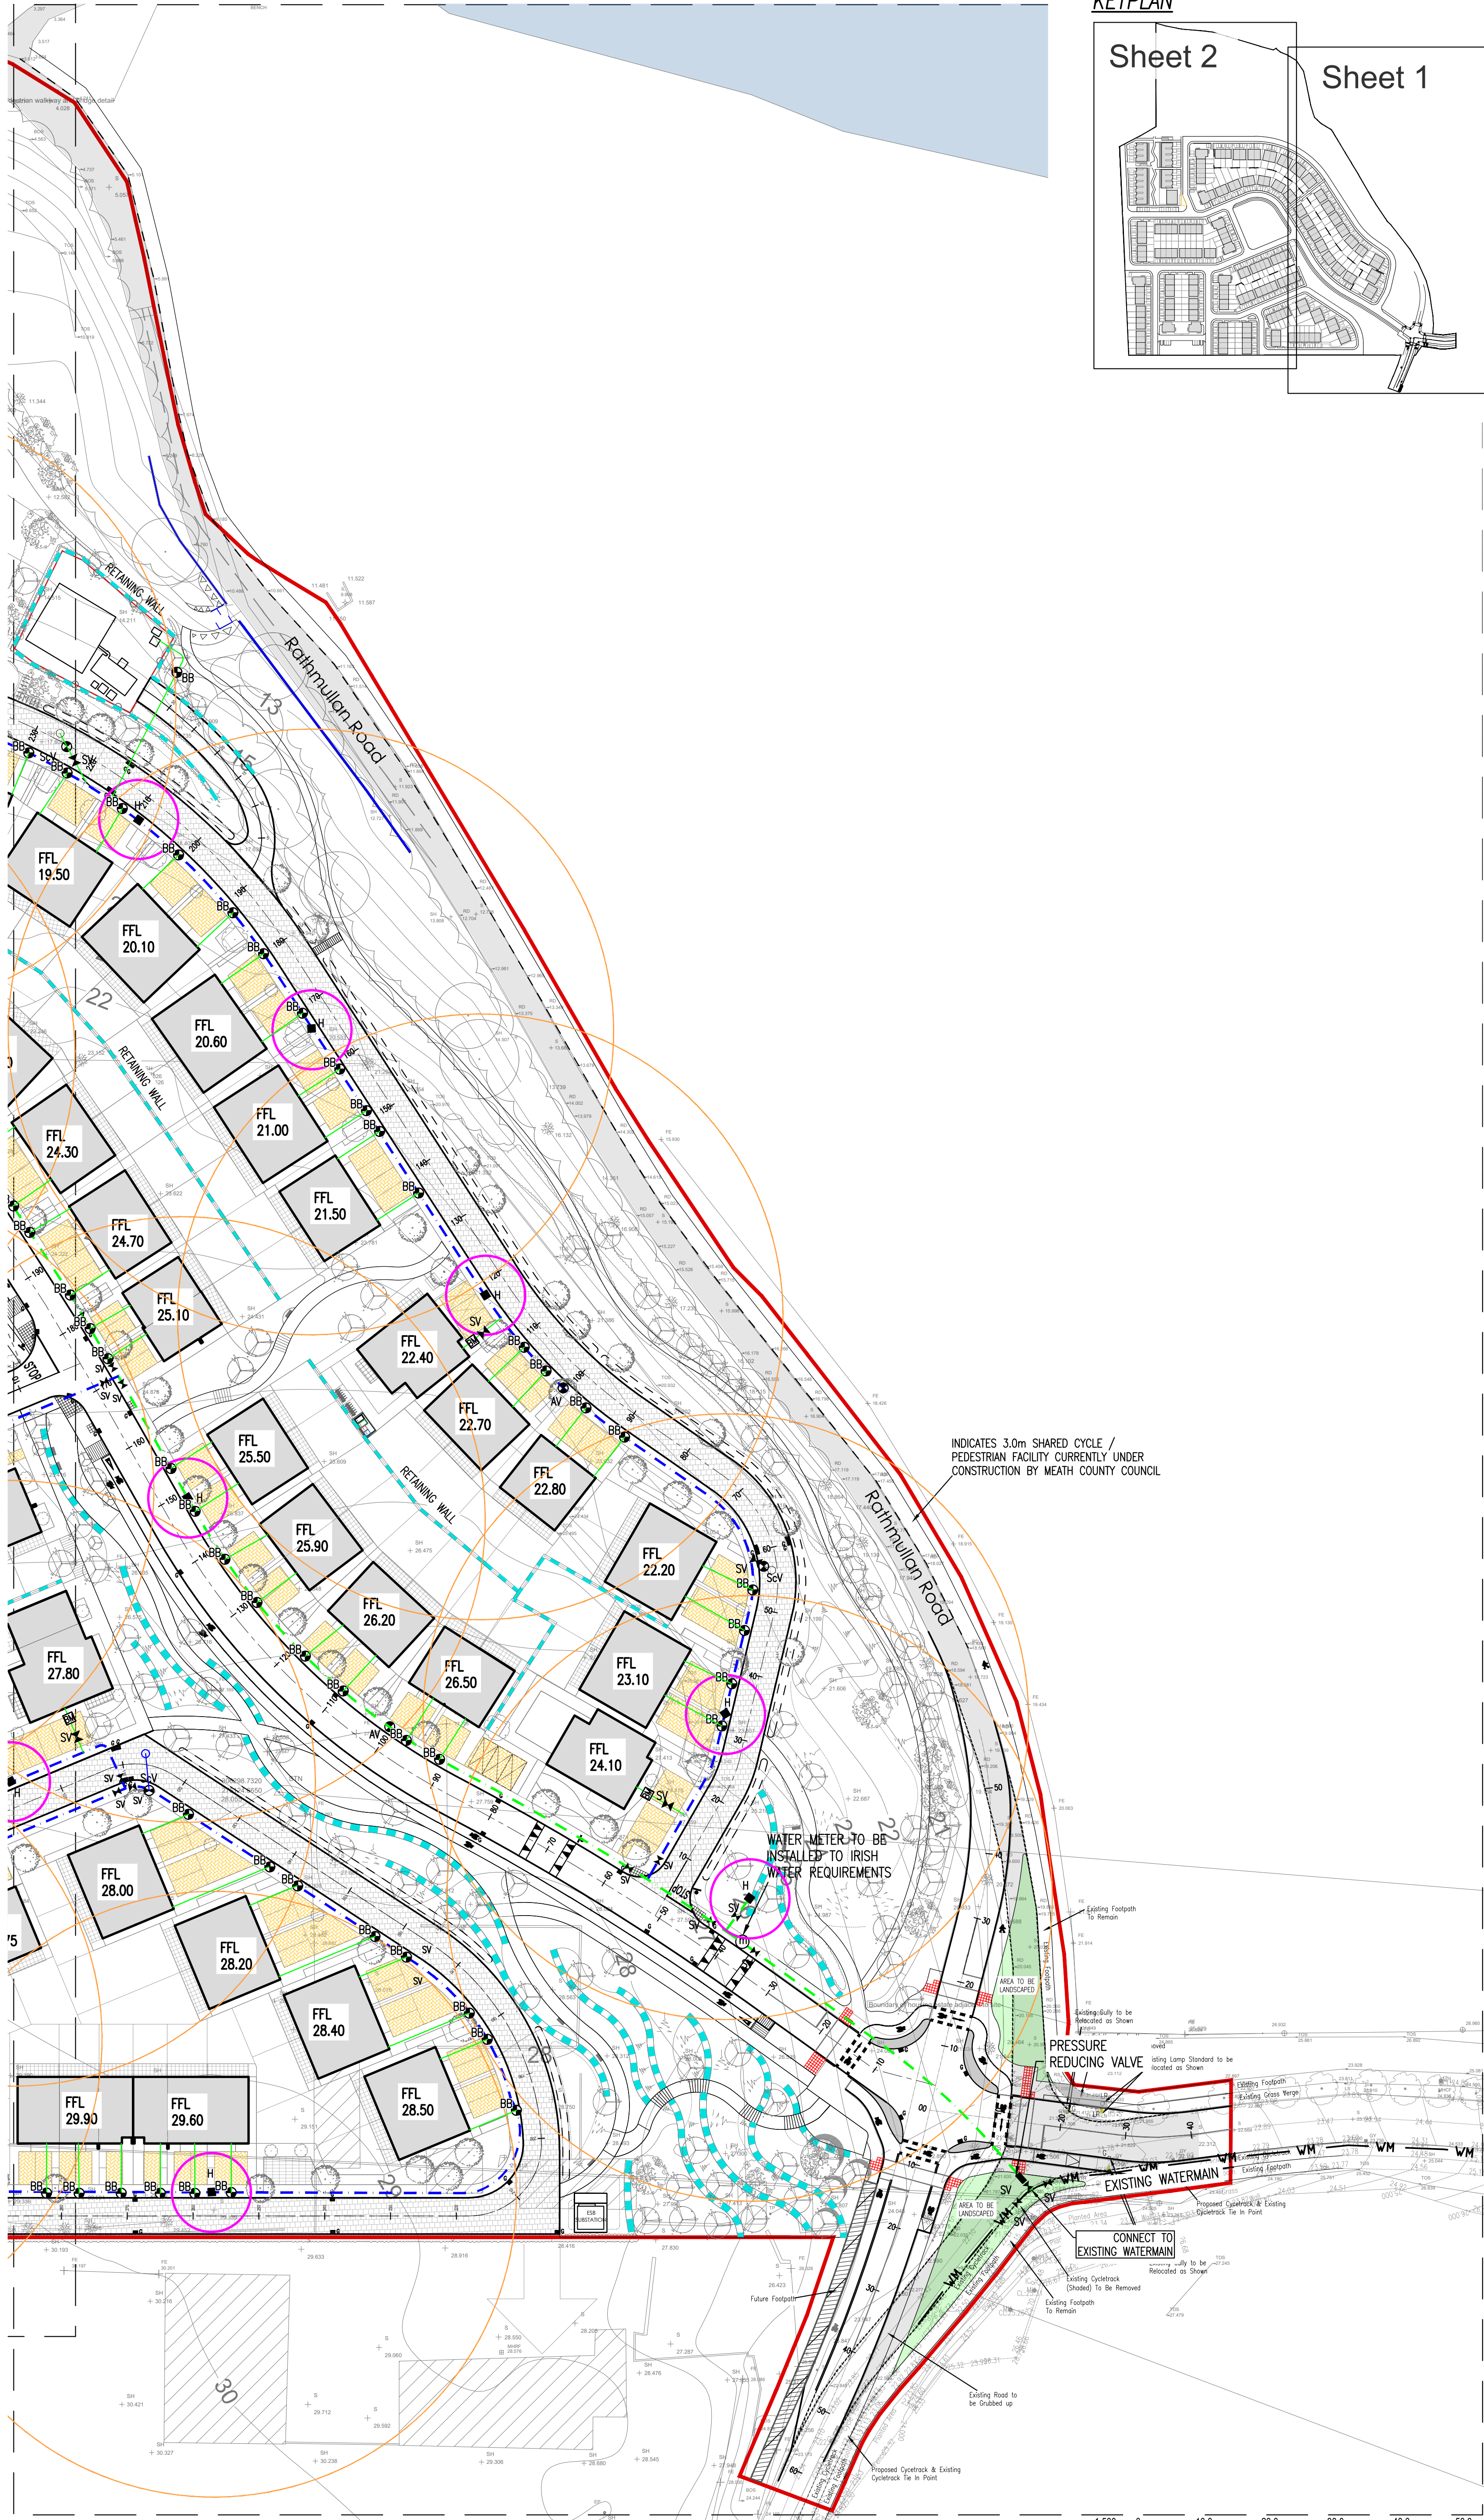


KEYPLAN

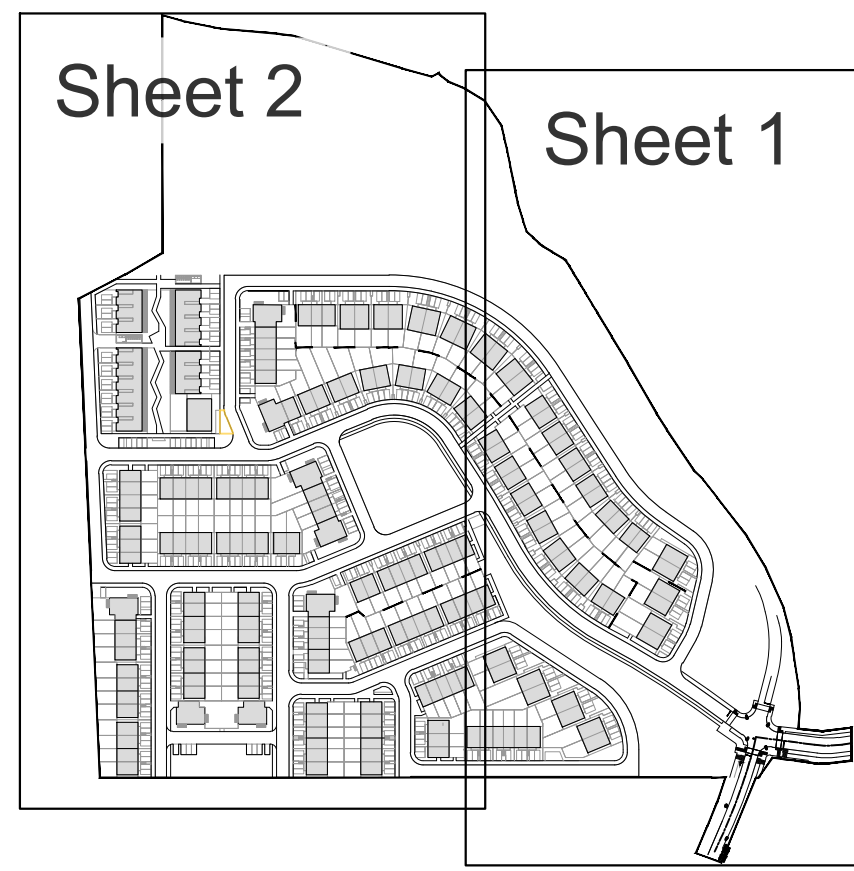

PROPOSED WATER SUPPLY LAYOUT – SHEET 1 OF 2

SCALE 1:500 @A1

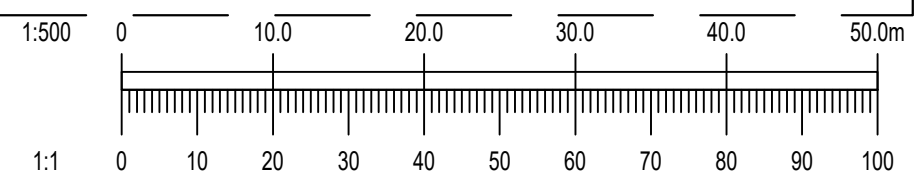

A	13/06/25	LAYOUT UPDATES			LS	BG
	Rev	Date	Description			By
Amendments						
Project PROPOSED RESIDENTIAL DEVELOPMENT RATHMULLAN DROGHEDA						
Title PROPOSED WATER SUPPLY LAYOUT SHEET 1 OF 2						
Client EARLSFORT DEVELOPMENTS DROGHEDA LIMITED						
 waterman moylan						
BLOCK S, EASTPOINT BUSINESS PARK, ALFIE BYRNE ROAD, DUBLIN D03 H3F4 IRELAND. Tel: (01) 664 8900 Email: info@waterman-moylan.ie www.waterman-moylan.ie						
Status LRD PLANNING - STAGE 3						
Designed By		LS	Approved		BG	Waterman Ref 18-014
Drawn By		SH	Date		JAN.2025	Scales @ A1 1:500 @A1
Project - Originator - Volume - Level - Type - Role - Number						Revision
RAT - WMX - PH2 - 00 - DR - C - P481						A



BLOCK S, EASTPOINT BUSINESS PARK, ALFIE BYRNE ROAD,
DUBLIN D03 H3F4 IRELAND. Tel: (01) 664 8900
Email: info@waterman-moylan.ie www.waterman-moylan.ie