


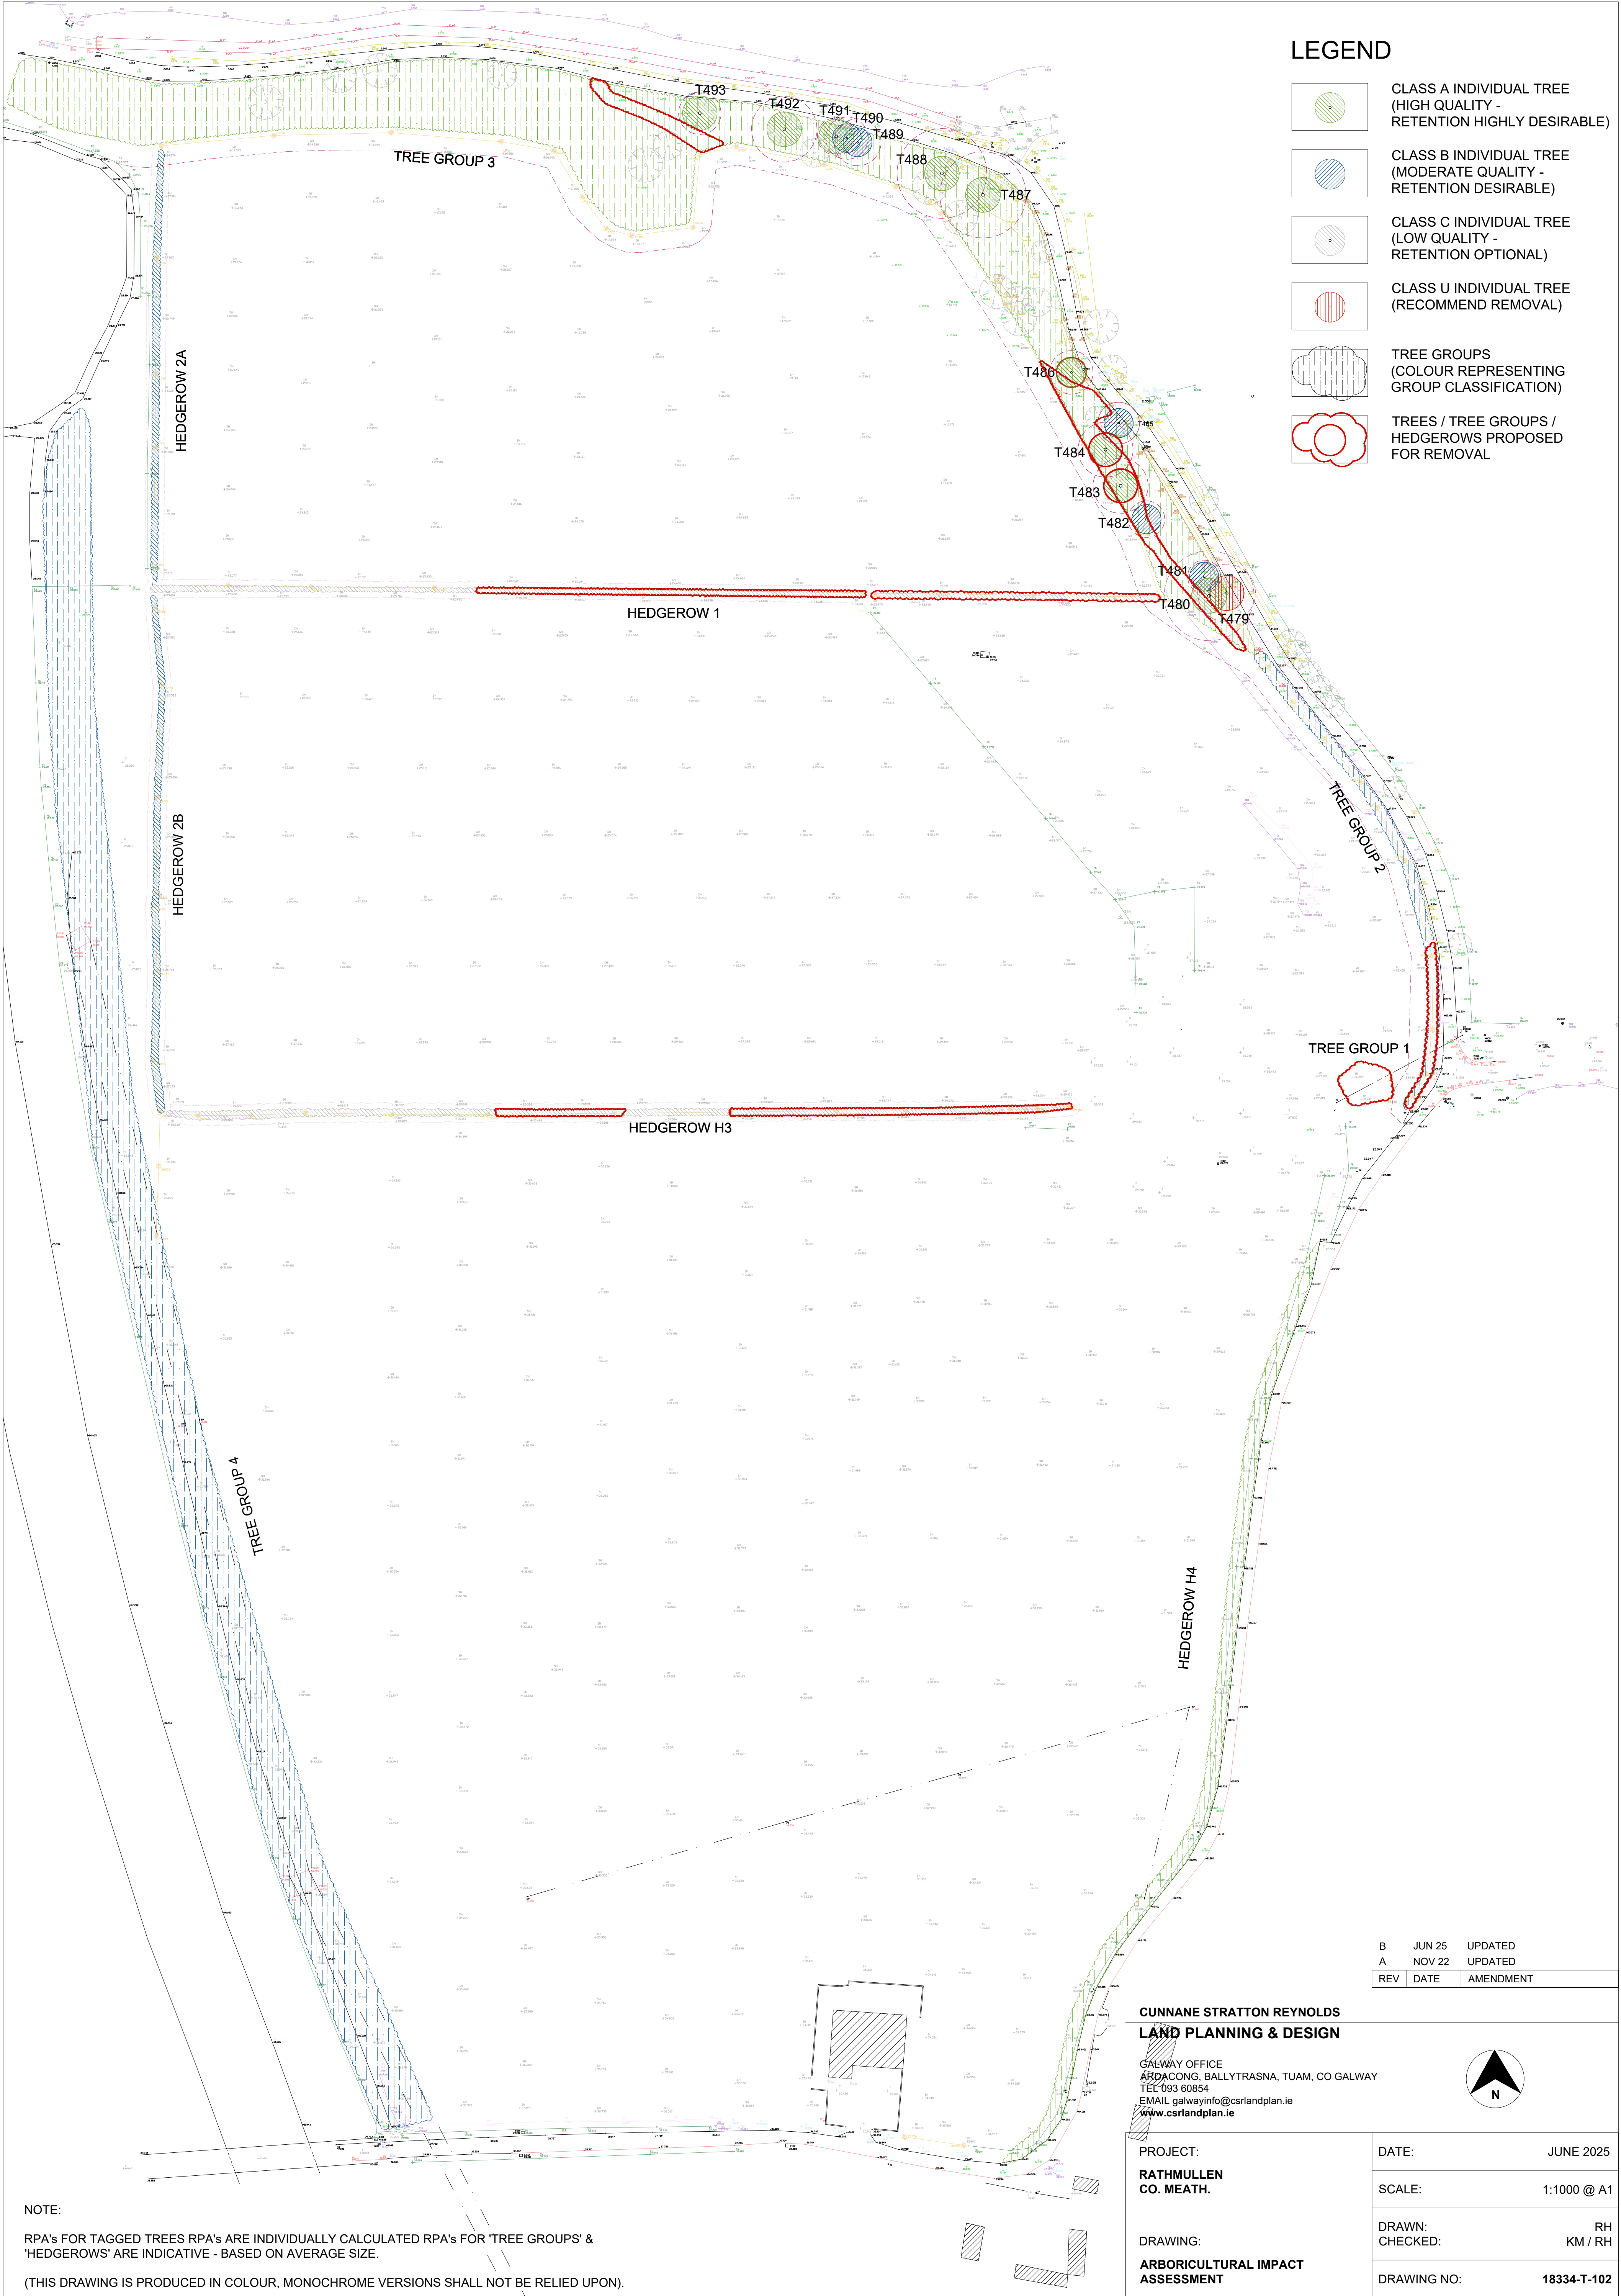

LEGEND

- CLASS A INDIVIDUAL TREE (HIGH QUALITY - RETENTION HIGHLY DESIRABLE)
- CLASS B INDIVIDUAL TREE (MODERATE QUALITY - RETENTION DESIRABLE)
- CLASS C INDIVIDUAL TREE (LOW QUALITY - RETENTION OPTIONAL)
- CLASS U INDIVIDUAL TREE (RECOMMEND REMOVAL)
- TREE GROUPS (COLOUR REPRESENTING GROUP CLASSIFICATION)
- TREES / TREE GROUPS / HEDGEROWS PROPOSED FOR REMOVAL

B	JUN 25	UPDATED
A	NOV 22	UPDATED
REV	DATE	AMENDMENT

CUNNANE STRATTON REYNOLDS
LAND PLANNING & DESIGN

GALWAY OFFICE
ARDACONG, BALLYTRASNA, TUAM, CO GALWAY
TEL 093 60854
EMAIL galwayinfo@csrlandplan.ie
www.csrlandplan.ie



PROJECT:
RATHMULLEN
CO. MEATH.

DRAWING:
ARBORICULTURAL IMPACT
ASSESSMENT

DATE:	JUNE 2025
SCALE:	1:1000 @ A1
DRAWN: CHECKED:	RH KM / RH
DRAWING NO:	18334-T-102

NOTE:
RPA's FOR TAGGED TREES RPA's ARE INDIVIDUALLY CALCULATED RPA's FOR 'TREE GROUPS' & 'HEDGEROWS' ARE INDICATIVE - BASED ON AVERAGE SIZE.
(THIS DRAWING IS PRODUCED IN COLOUR, MONOCHROME VERSIONS SHALL NOT BE RELIED UPON).